
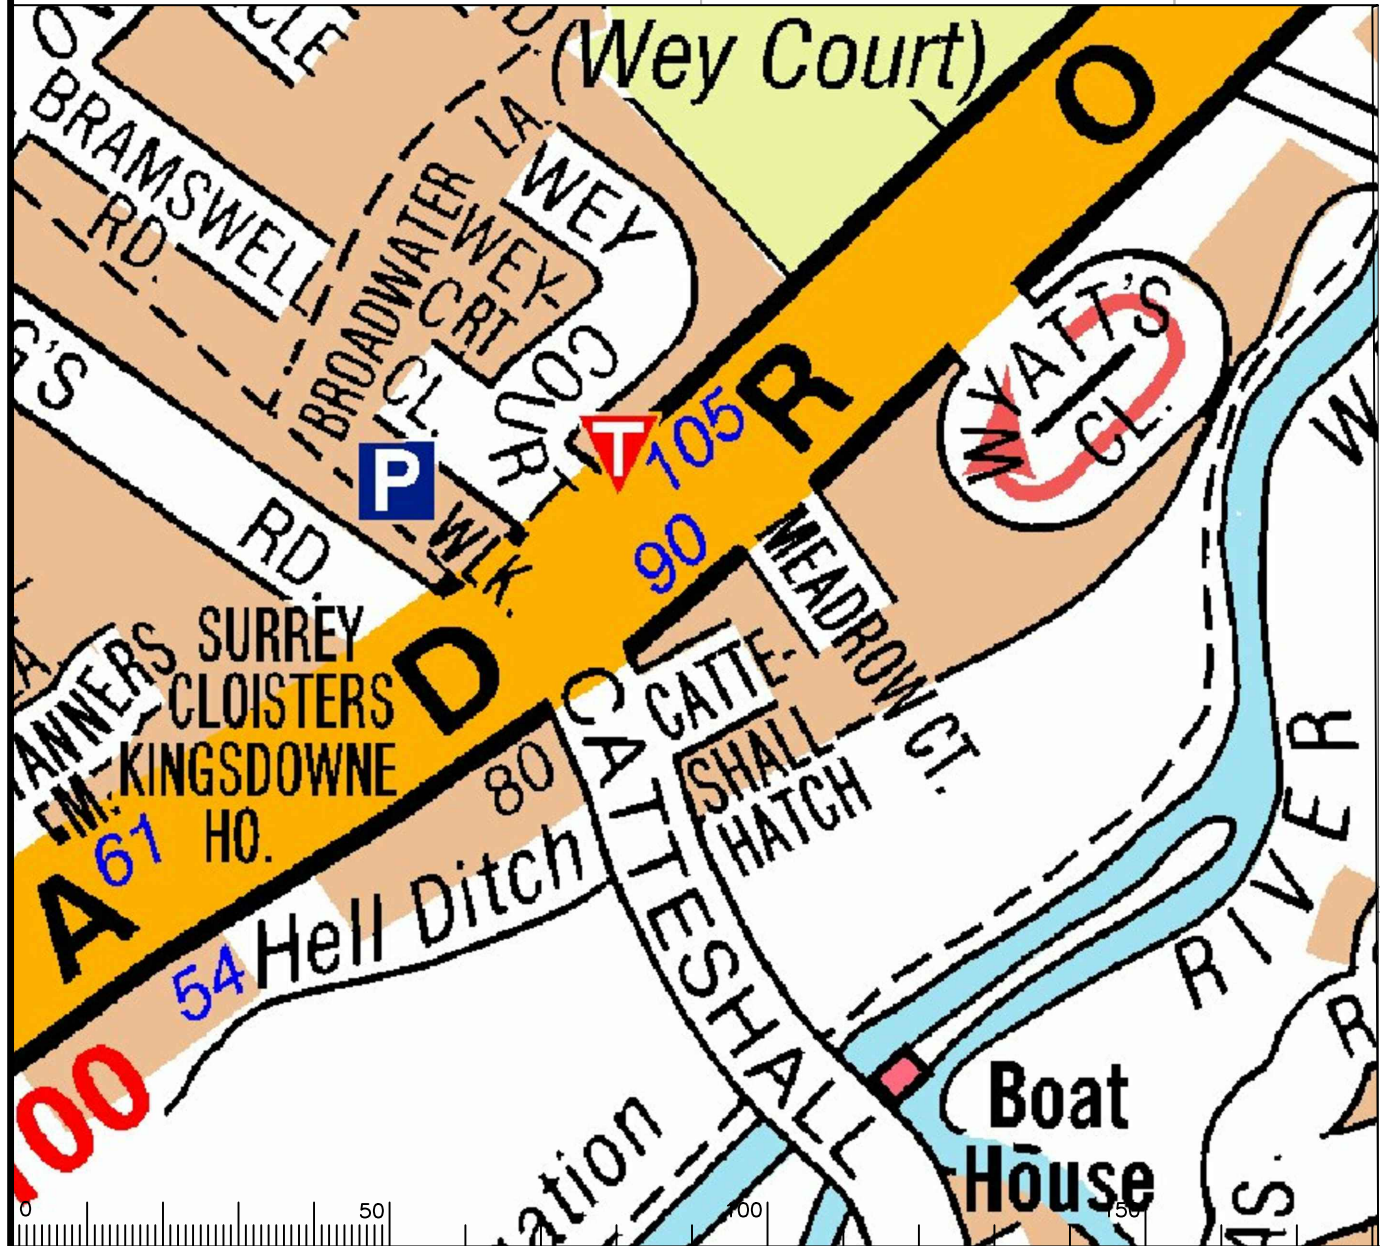


SCALE 1:100

SAFETY, HEALTH AND ENVIRONMENTAL INFORMATION	
In addition to the hazards/risks normally associated with the types of work detailed on this drawing, note the following significant residual risks. (Reference shall also be made to the Design Hazard Log)	
CONSTRUCTION:	
MAINTENANCE/CLEANING:	
USE:	
DECOMMISSIONING/DEMOLITION:	
It is assumed that all works will be carried out by a competent contractor working, where appropriate, to an approved method statement.	

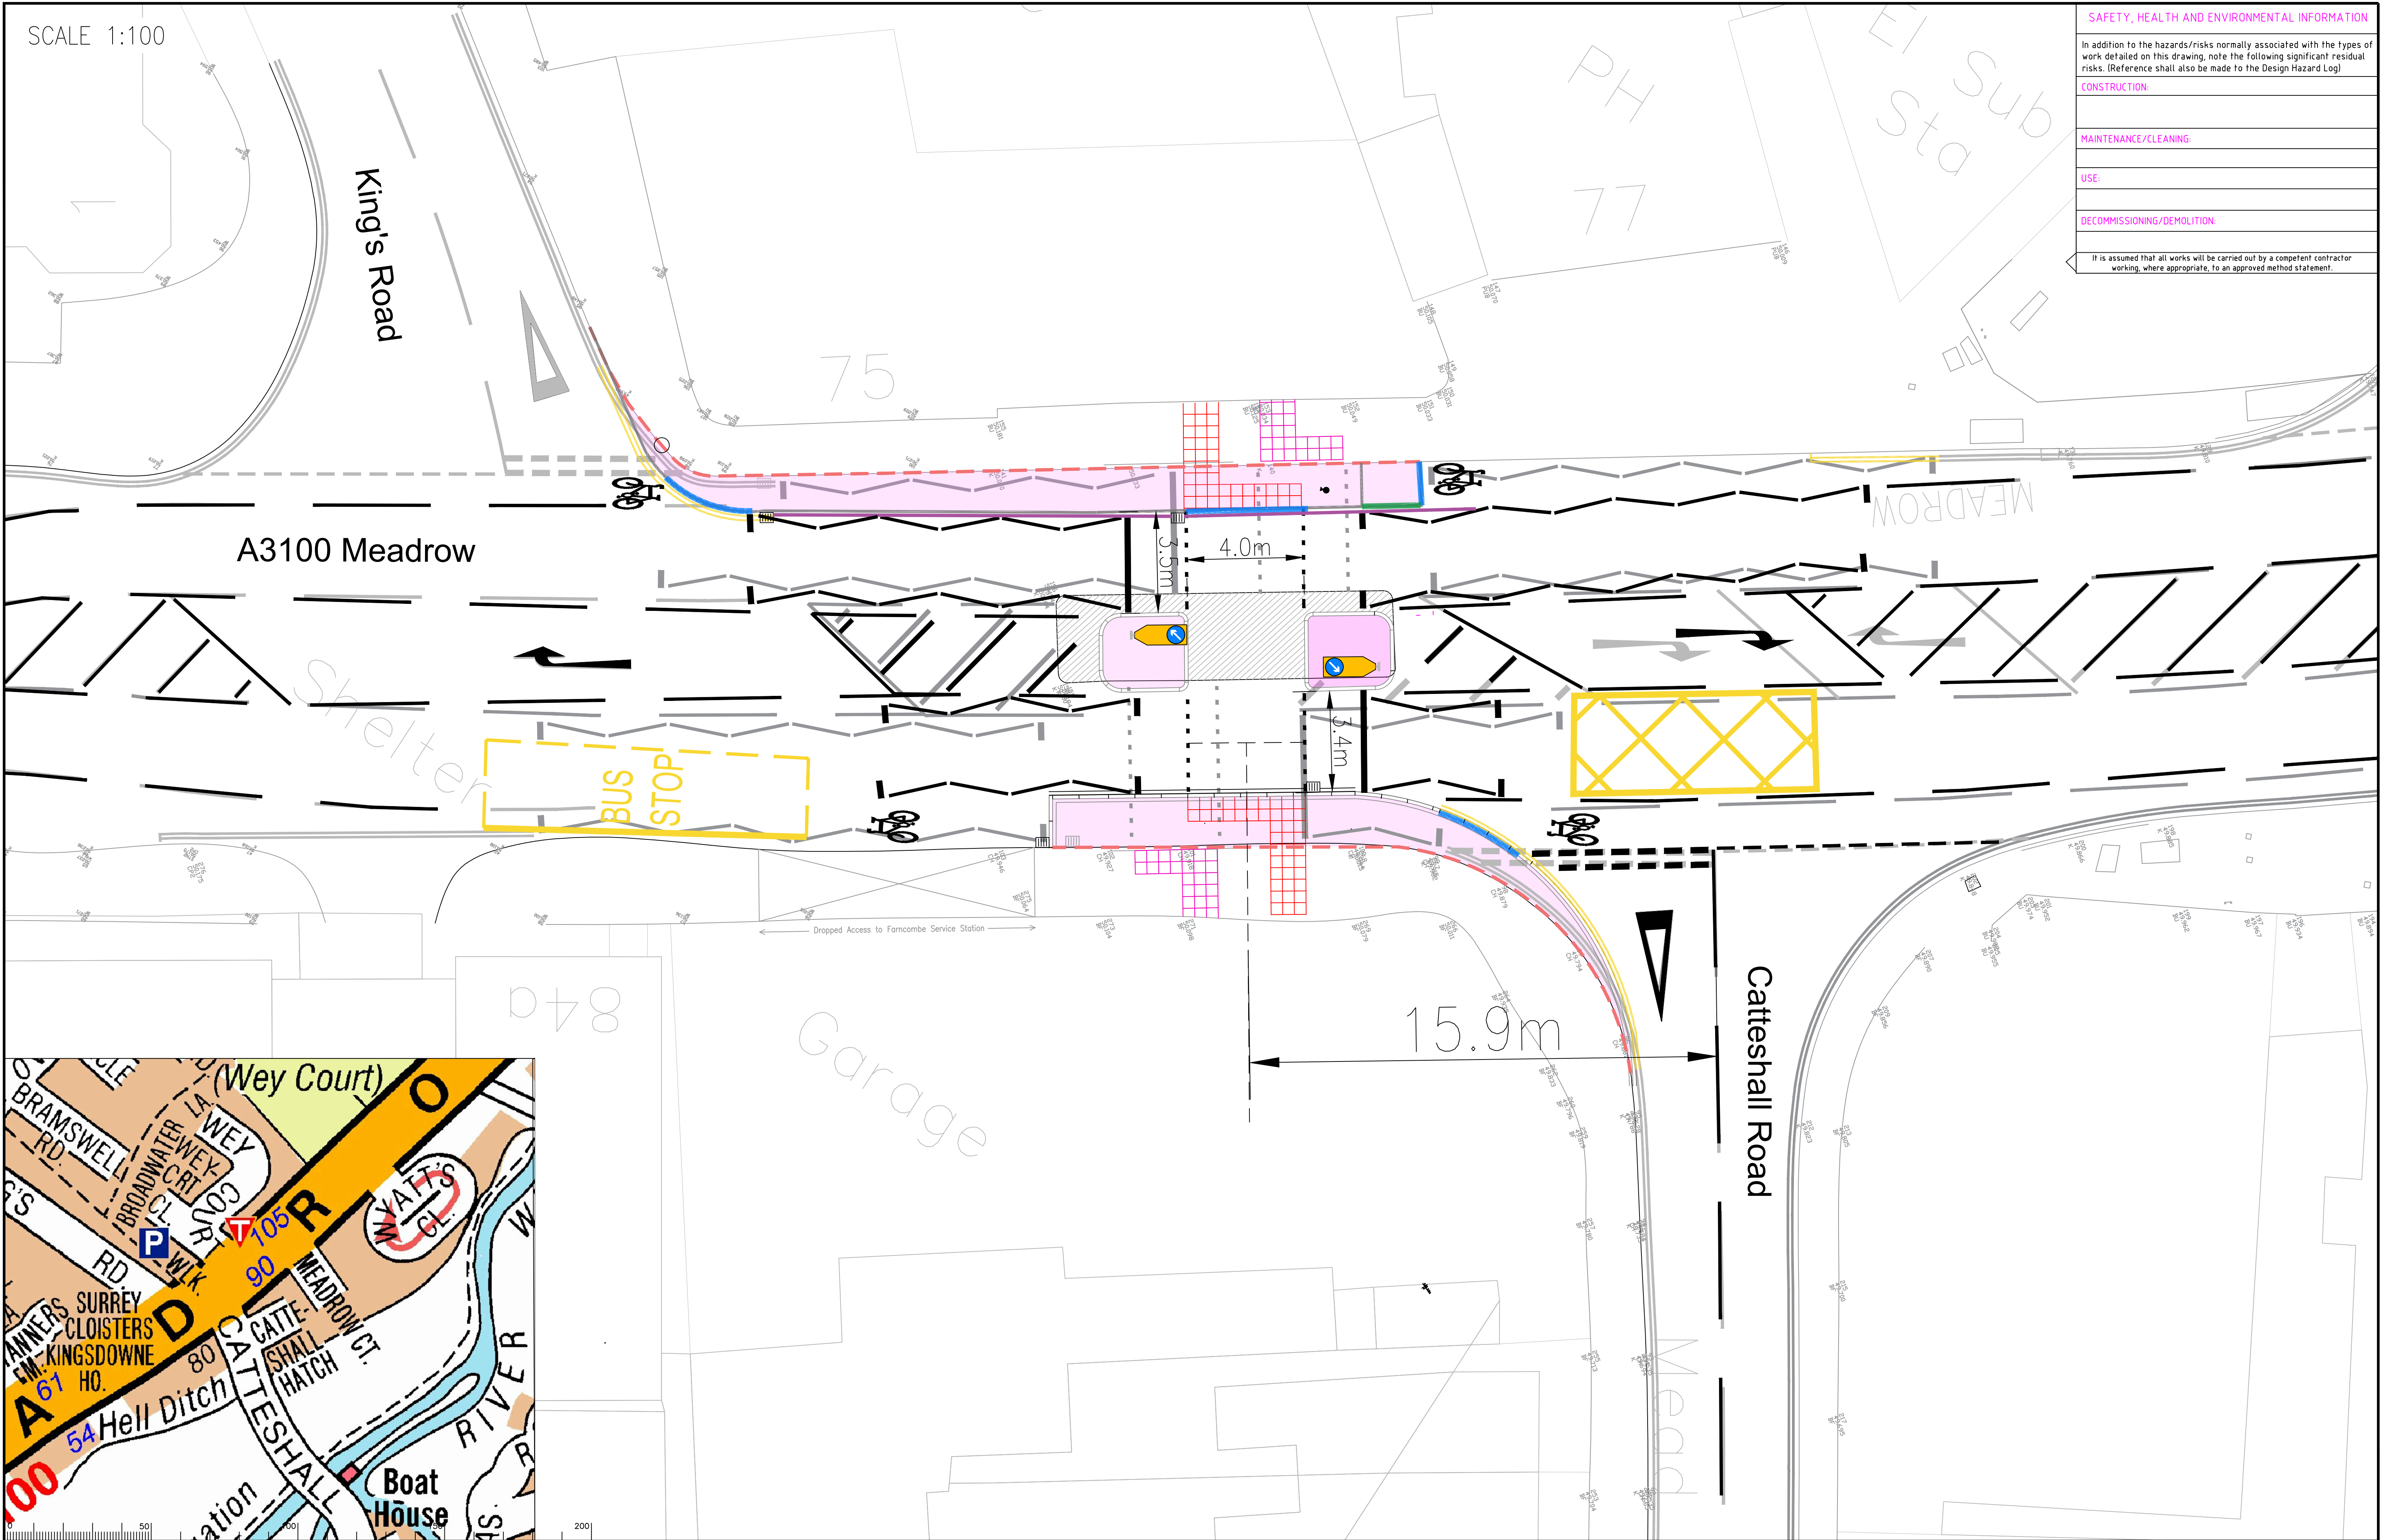

Notes	
PROPOSED FOOTWAY WIDENING INTO CARRIAGEWAY	PROPOSED ROAD MARKINGS
PROPOSED RED TACTILES	EXISTING ROAD MARKINGS
TACTILES FOR REMOVAL	KERBLINE FOR REMOVAL
PROPOSED KERBLINE	
PROPOSED BUFF TACTILES	
PROPOSED YELLOW ROAD MARKINGS	
PROPOSED GULLY	

Rev.	Description	Drwn	Sig.	Date	Chkd	Sig.	Date	Appr	Sig.	Date

North Point		
Based upon the Ordnance Survey mapping with the permission of the Controller of Her Majesty's Stationary Office. © Crown copyright. Unauthorised reproduction infringes Crown copyright and may lead to prosecution or civil proceedings. Surrey County Council LA 076872 2002.		
Drawn by	KG	Date JULY '22
Checked by	ML	Date JULY '22
Approved by	ML	Date JULY '22

Project	
CATTESHALL LANE/A3100 MEADROW JUNCTION	
PRELIM DESIGN	
TOUCAN CROSSING	
TRO DRAWING	
Drawing	

Project No.	
PC1263	
Contract Sheet No.	
Drawing No. 0100-003	
Rev. -	
Classification	
PRESENTATION	

