


KEY:
 EXISTING ROAD MARKINGS TO BE REFRESHED
 PROPOSED ROAD MARKINGS

SIGN DETAILS:

	Scheme Ref. ROAD HUMPS AHEAD WITH SUPPLEMENTARY PLATE Sign Ref. DIAG 557.1 (PR01) Letter colour N/A Background YELLOW Border N/A Material Class R2	x-height 62.5 SIGN FACE Width 850mm Height 1065mm Area 0.90m ²
	Scheme Ref. NO U TURN FOR VEHICULAR TRAFFIC Sign Ref. DIAG 610 (PR02/PR03) Height 600 mm Width 600 mm	Area 0.36 m ² Material Class R2 Mount Height 2100
	Scheme Ref. KEEP LEFT Sign Ref. DIAG 610 (PR04/PR05) Height 600 mm Width 600 mm	Area 0.36 m ² Material Class R2 Mount Height 2100
	Scheme Ref. TRAFFIC SIGNALS AHEAD Sign Ref. DIAG 543 (PR06) Height 600 mm Width 680 mm	Area 0.24 m ² Material Class R2 Mount Height 2450
	Scheme Ref. HUMPED CROSSING SUPPLEMENTARY PLATE Sign Ref. 547.9 (PR07) Letter colour BLACK Background WHITE Border BLACK Material Class R2	x-height 62.5 SIGN FACE Width 580 mm Height 310 mm Area 0.18 m ²
	Scheme Ref. BEND AHEAD TO LEFT Sign Ref. DIAG 512R (PR10) Height 600 mm Width 680 mm	Area 0.24 m ² Material Class R2 Mount Height 2100

- NOTES:**
- ALL ROAD MARKINGS SHALL BE REFLECTORISED TO CLASS R2 AND HAVE A MINIMUM SKID RESISTANCE OF 55 PSV IN ACCORDANCE WITH CLASS S3 TO BS EN 1436:2007.
 - ALL ROAD MARKINGS SHALL BE INSTALLED IN ACCORDANCE WITH THE DRAWINGS UNLESS OTHERWISE AGREED WITH THE SCC DESIGNER OR IMPLEMENTATION ENGINEER.
 - TEMPORARY TRAFFIC SIGNS TO DIAG. 7014 SHALL BE TAKEN DOWN AFTER A PERIOD OF THREE MONTHS AND STORED FOR RE-USE. A 'REMOVE BY' DATE SHALL BE PLACED ON THE BACK OF ALL TEMPORARY SIGNS.
 - PROPOSED SIGNS ARE TO BE PLACED AT A HEIGHT OF 2.1m UNLESS SPECIFIED OTHERWISE.

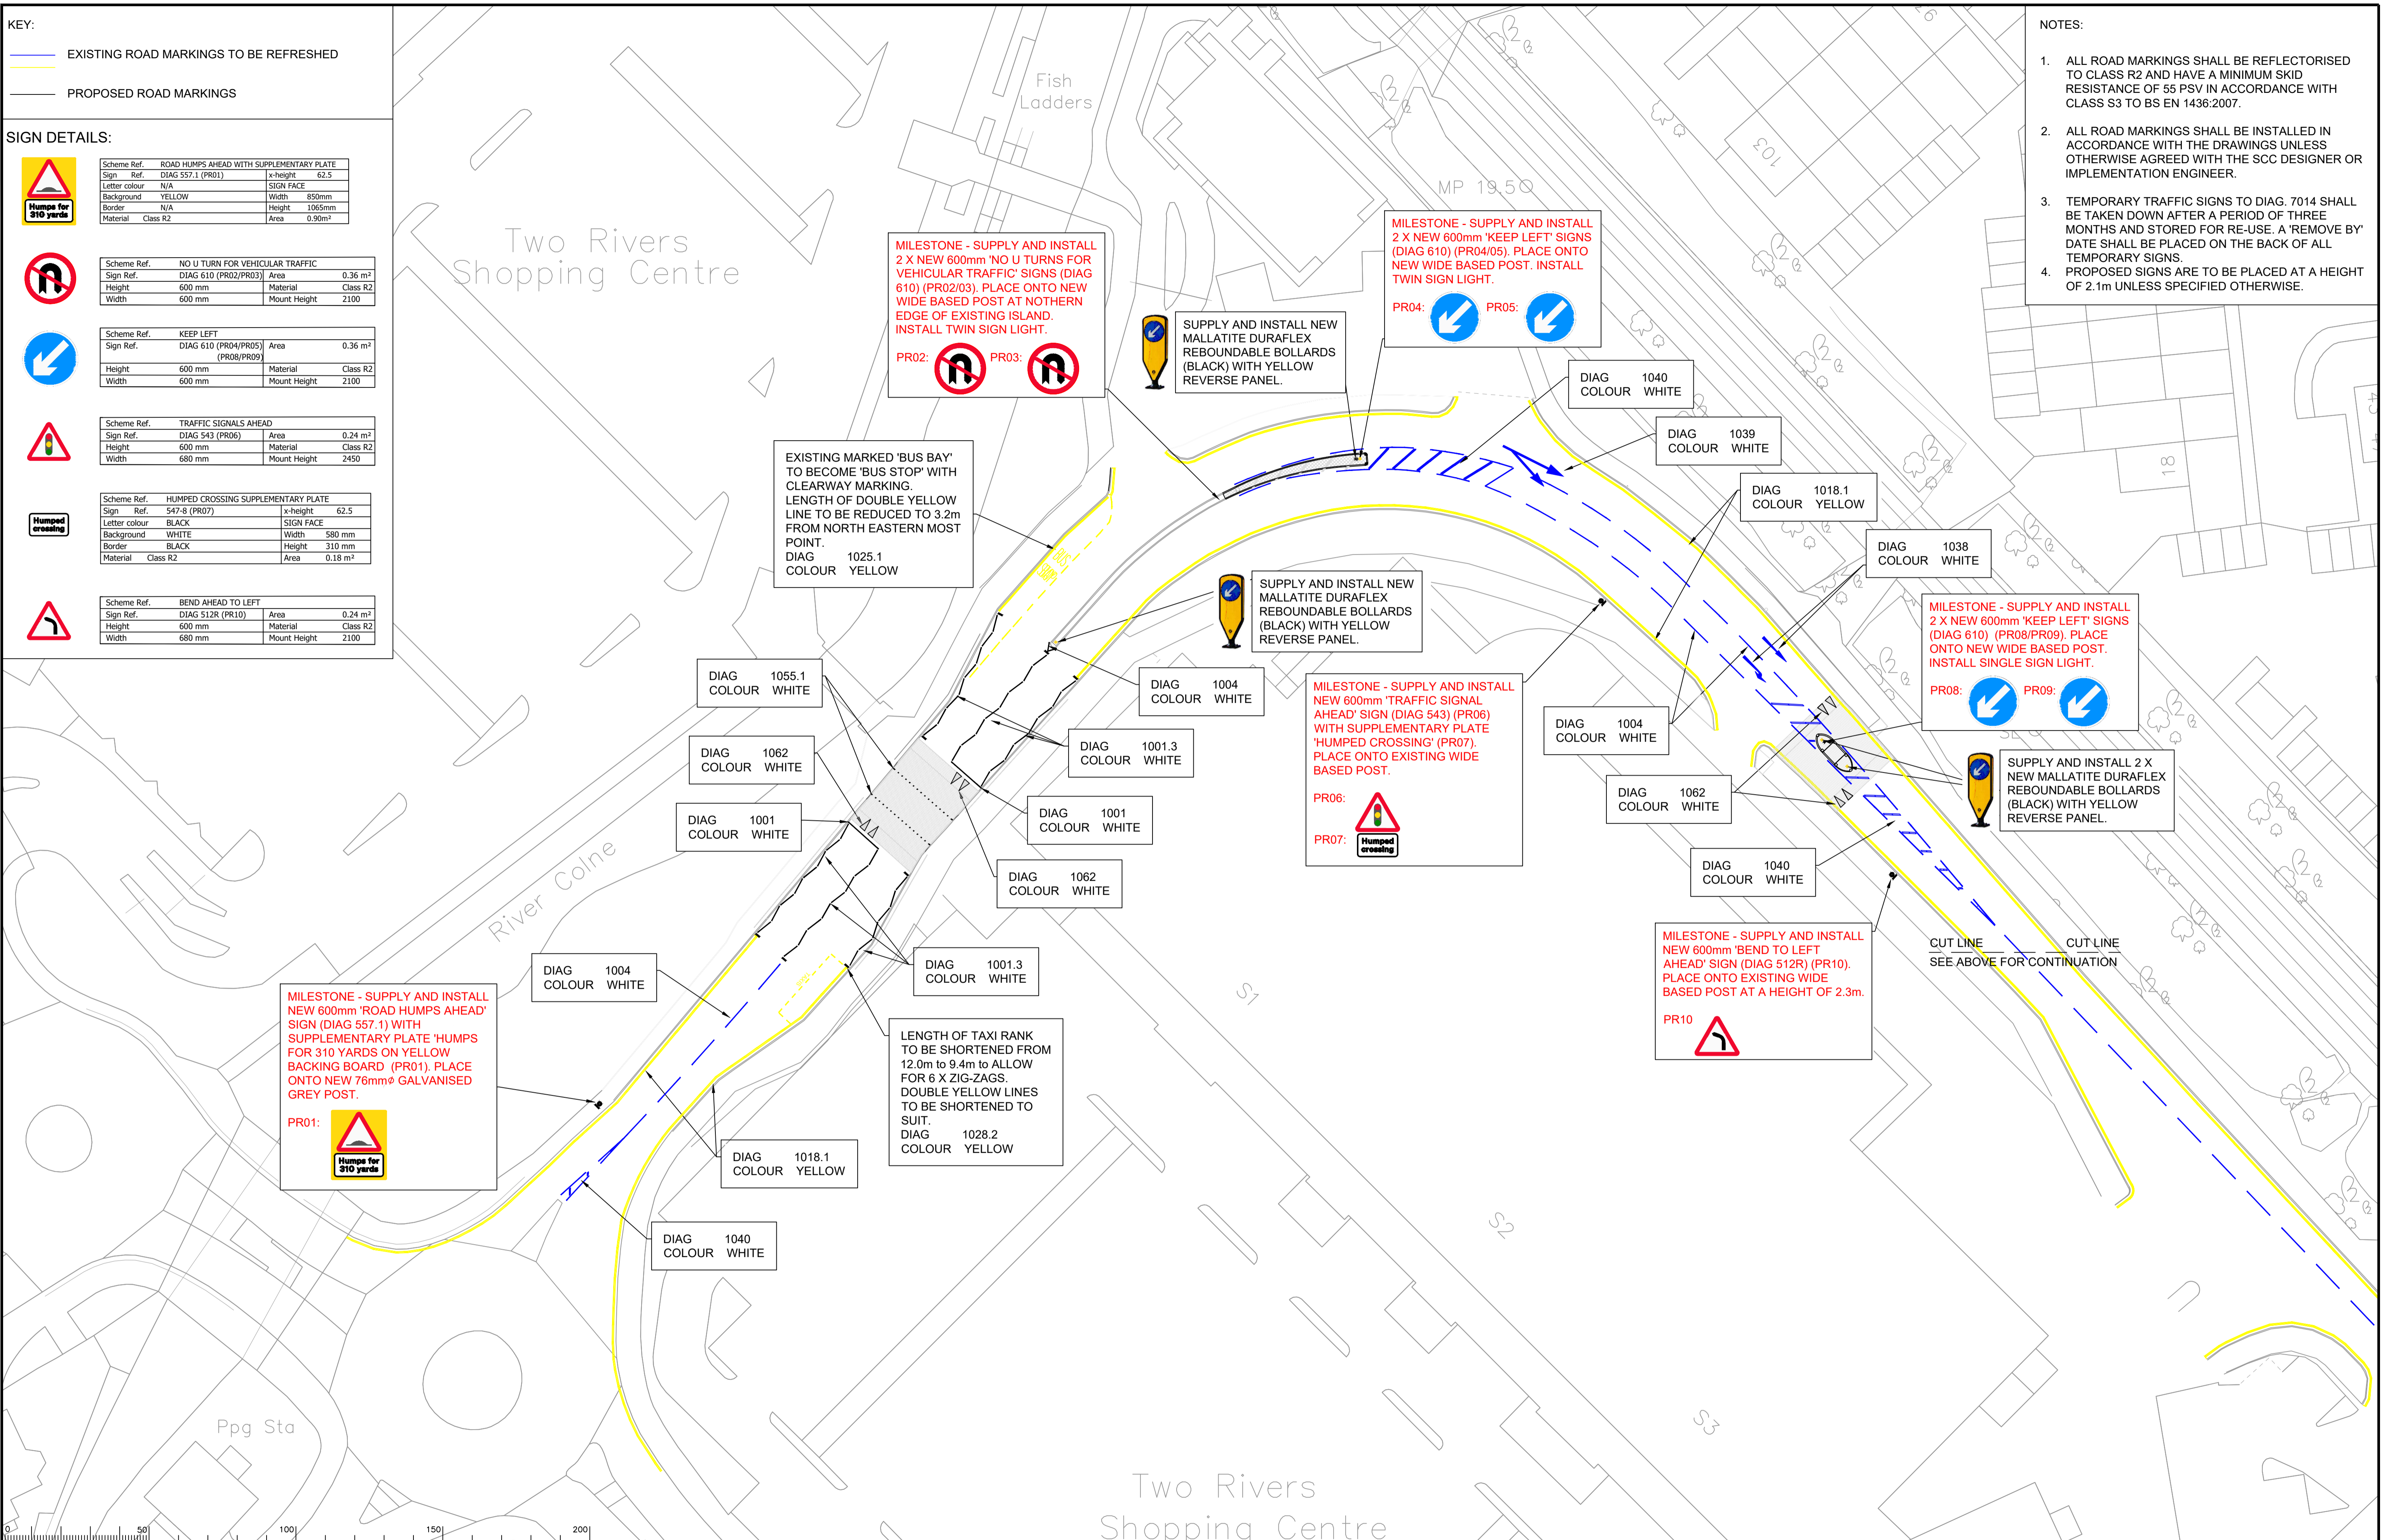

Notes

Rev.	Description	Drwn	Sig.	Date	Chkd	Sig.	Date	Appr	Sig.	Date

North Point	MB	MB	05.07.23	AP	AP	05.07.23	MS	MS	05.07.23
-------------	----	----	----------	----	----	----------	----	----	----------

Project
 MUSTARD MILL ROAD, STAINES
 TRAFFIC CALMING
 PROPOSED SIGNING AND LINING
 SHEET 1 OF 2

Project No.	PC1288
Contract Sheet No.	PC1288-07
Rev.	-
Classification	DRAFT

SURREY COUNTY COUNCIL
 Home & Transport