



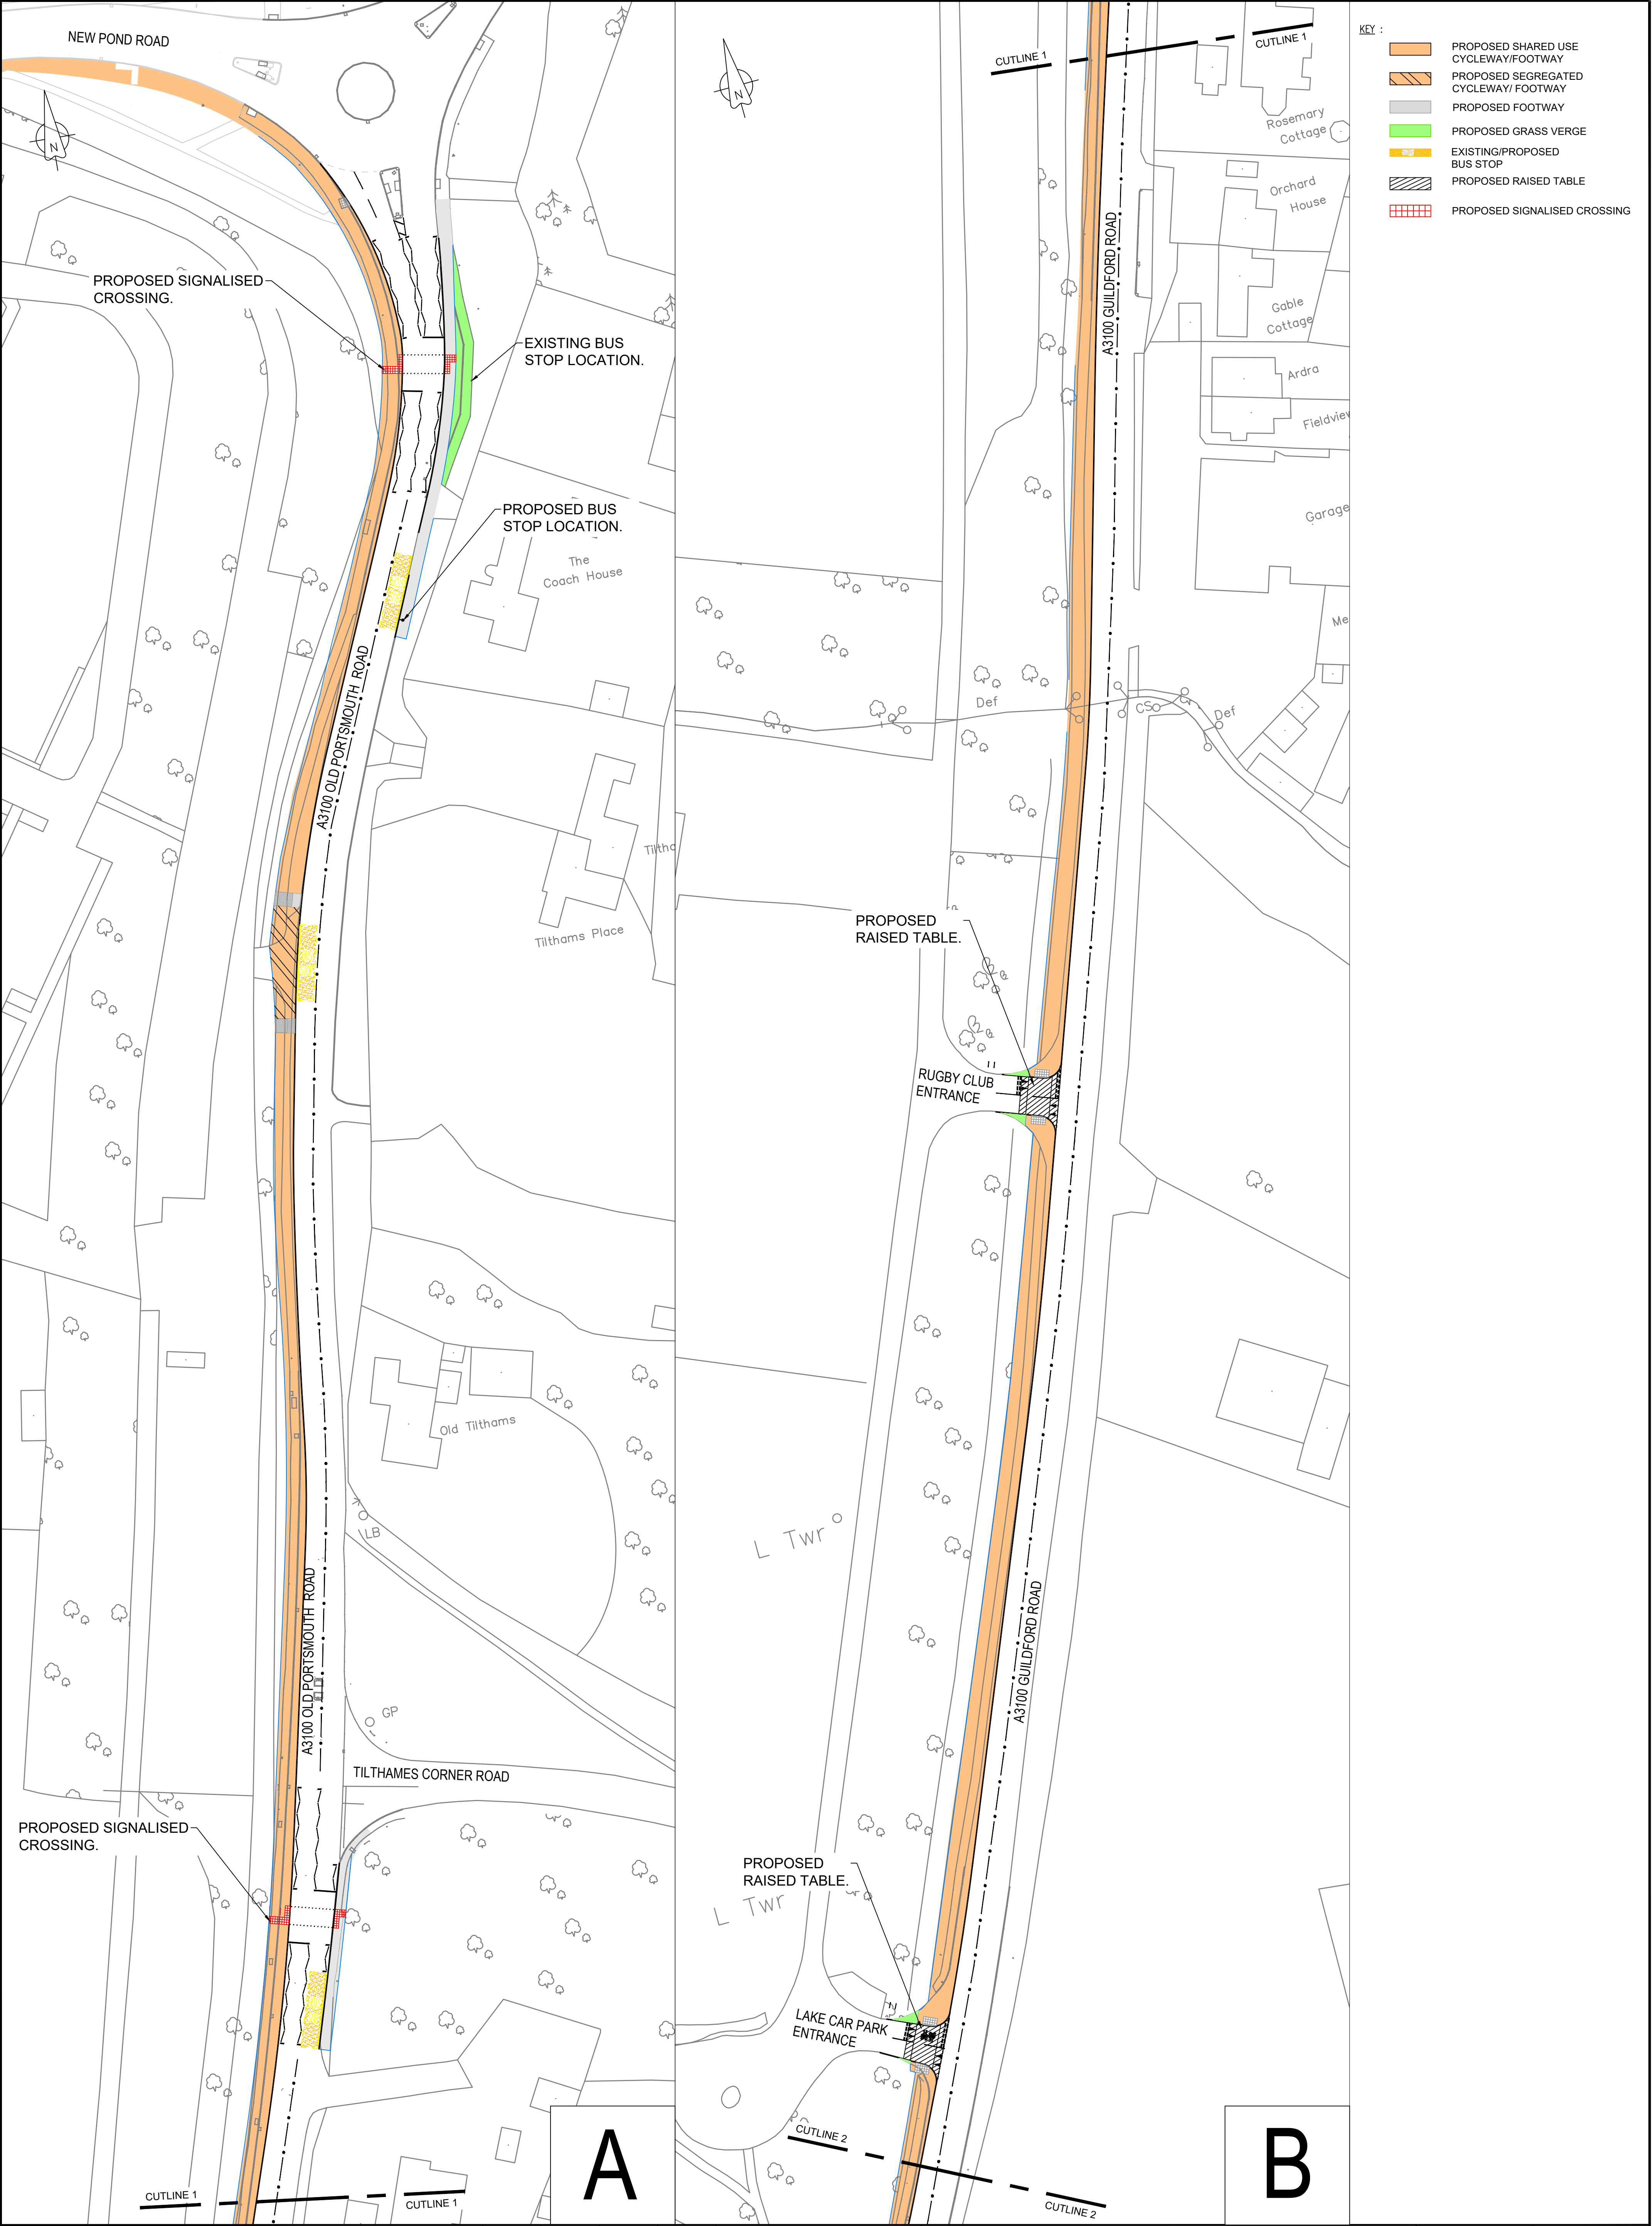

Rev.	Description	Drwn	Chkd	Appr	Date	Project Title:			Surrey County Council		Project No.
-	-	-	-	-	-	GUILDFORD TO GODALMING GREENWAY WALKING AND CYCLING IMPROVEMENTS					PC1064
						Drawing Title:			Drawing No.		PC1064-P-0116-01
						A3100 OLD PORTSMOUTH RD/GUILDFORD RD/MEADOW			Revision:		-
						GENERAL ARRANGEMENT			Classification:		CONSULTATION
						Scale:			Drawing units:		
						1:500			METERS		
						DRAWING 1 OF 2					

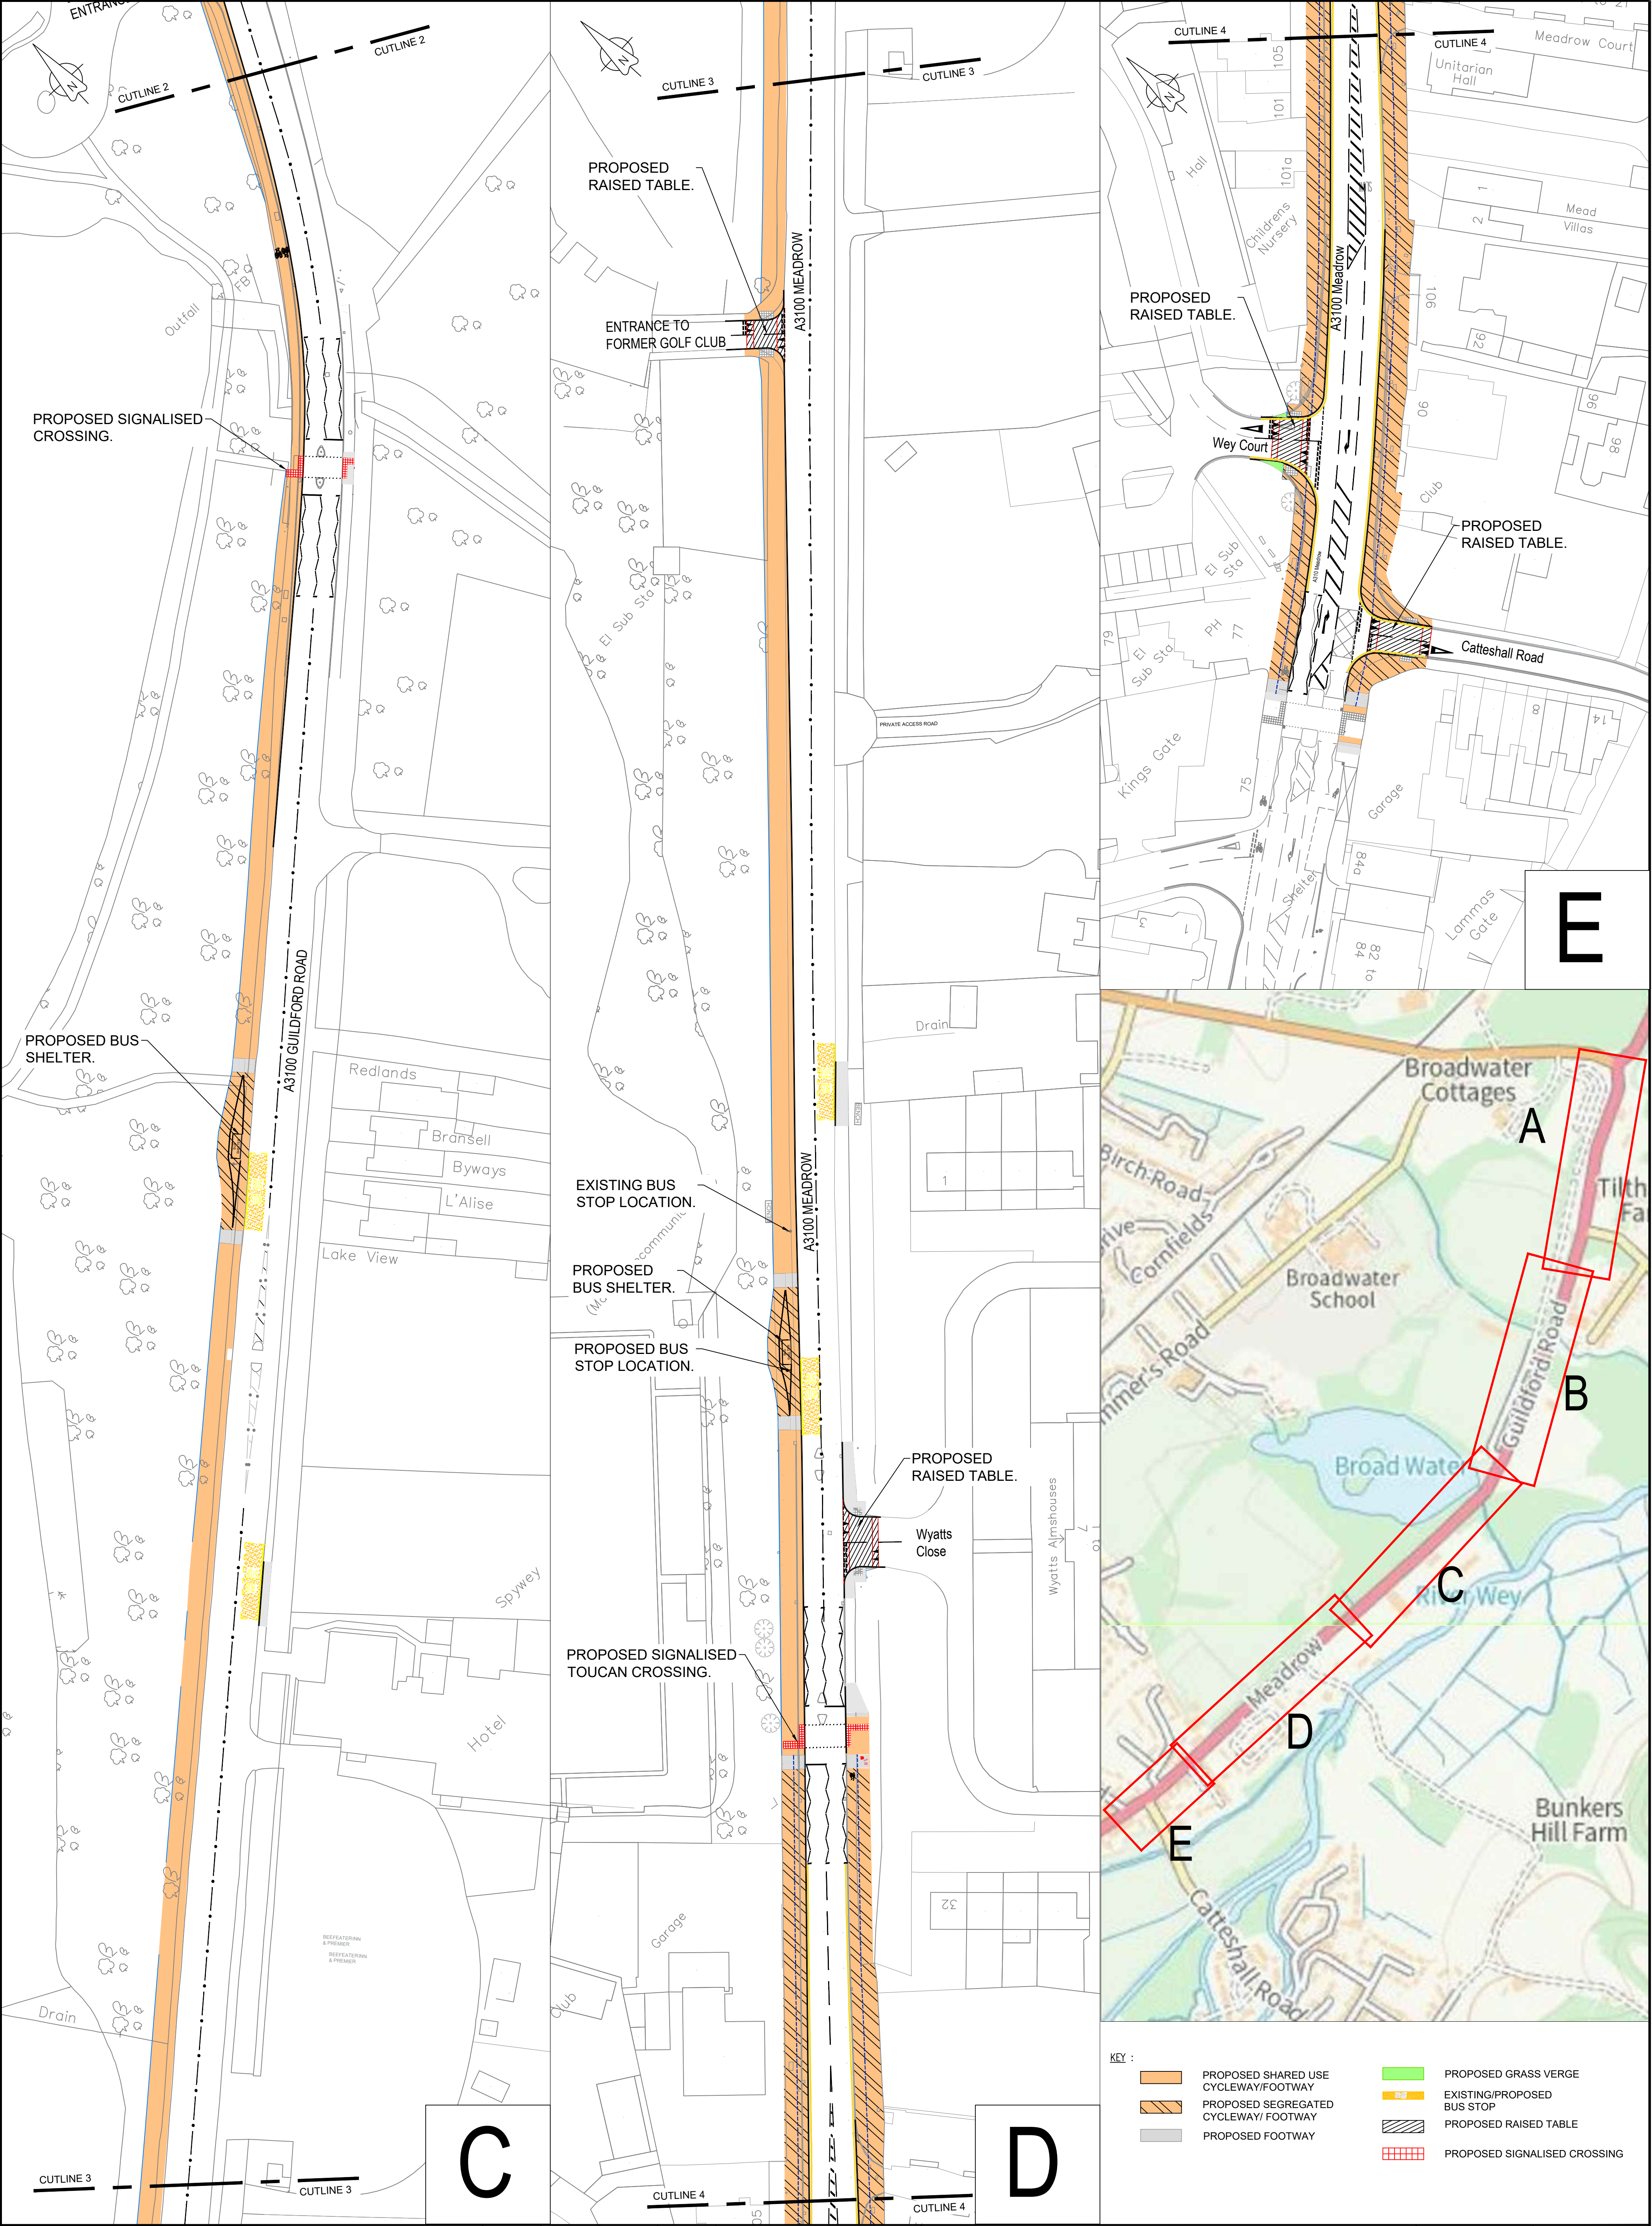

Rev.	Description	Drwn	Chkd	Appr	Date	Project Title	Drawing Title	Scale	Drawing units	Classification
-	-	-	-	-	-	GUILDFORD TO GODALMING GREENWAY WALKING AND CYCLING IMPROVEMENTS	A3100 OLD PORTSMOUTH RD/GUILDFORD RD/MEADOW GENERAL ARRANGEMENT	1:500	METERS	CONSULTATION
Drawn by: IP						Checked by: ML	Approved by: ML	Revision: -		
Drawn date: OCT 24						Checked date: OCT 24	Approved date: OCT 24	Classification: CONSULTATION		