
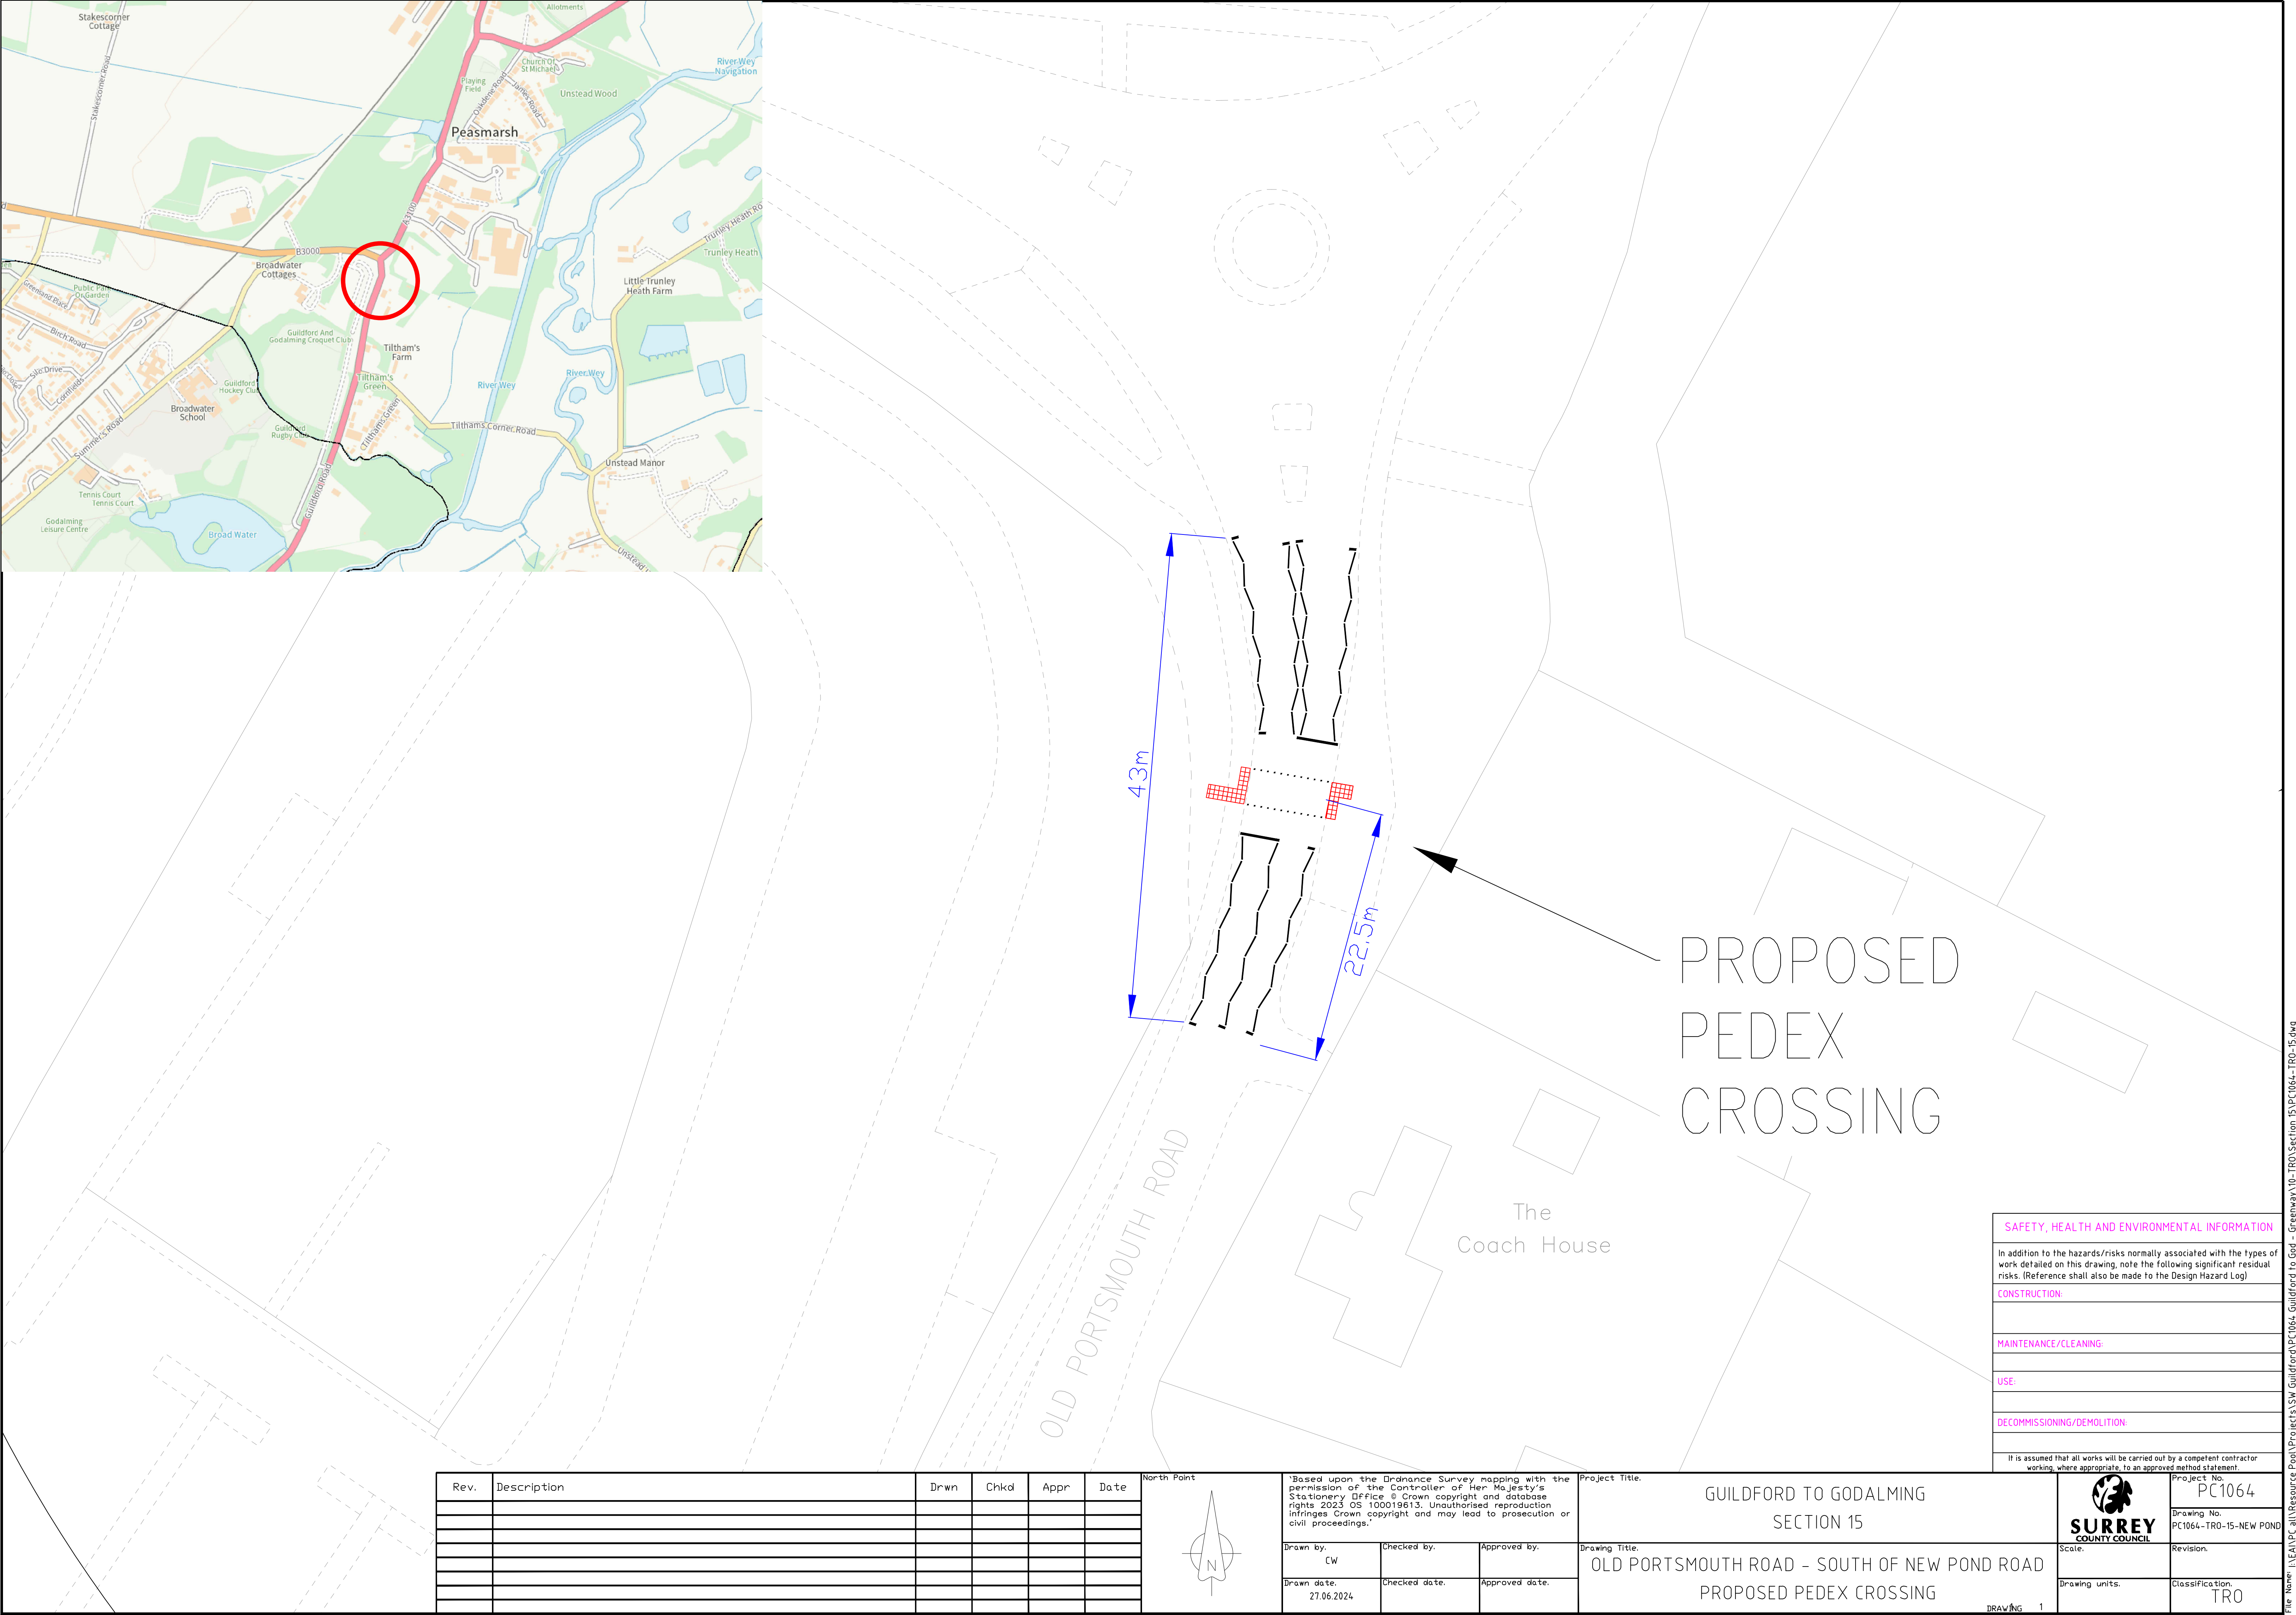


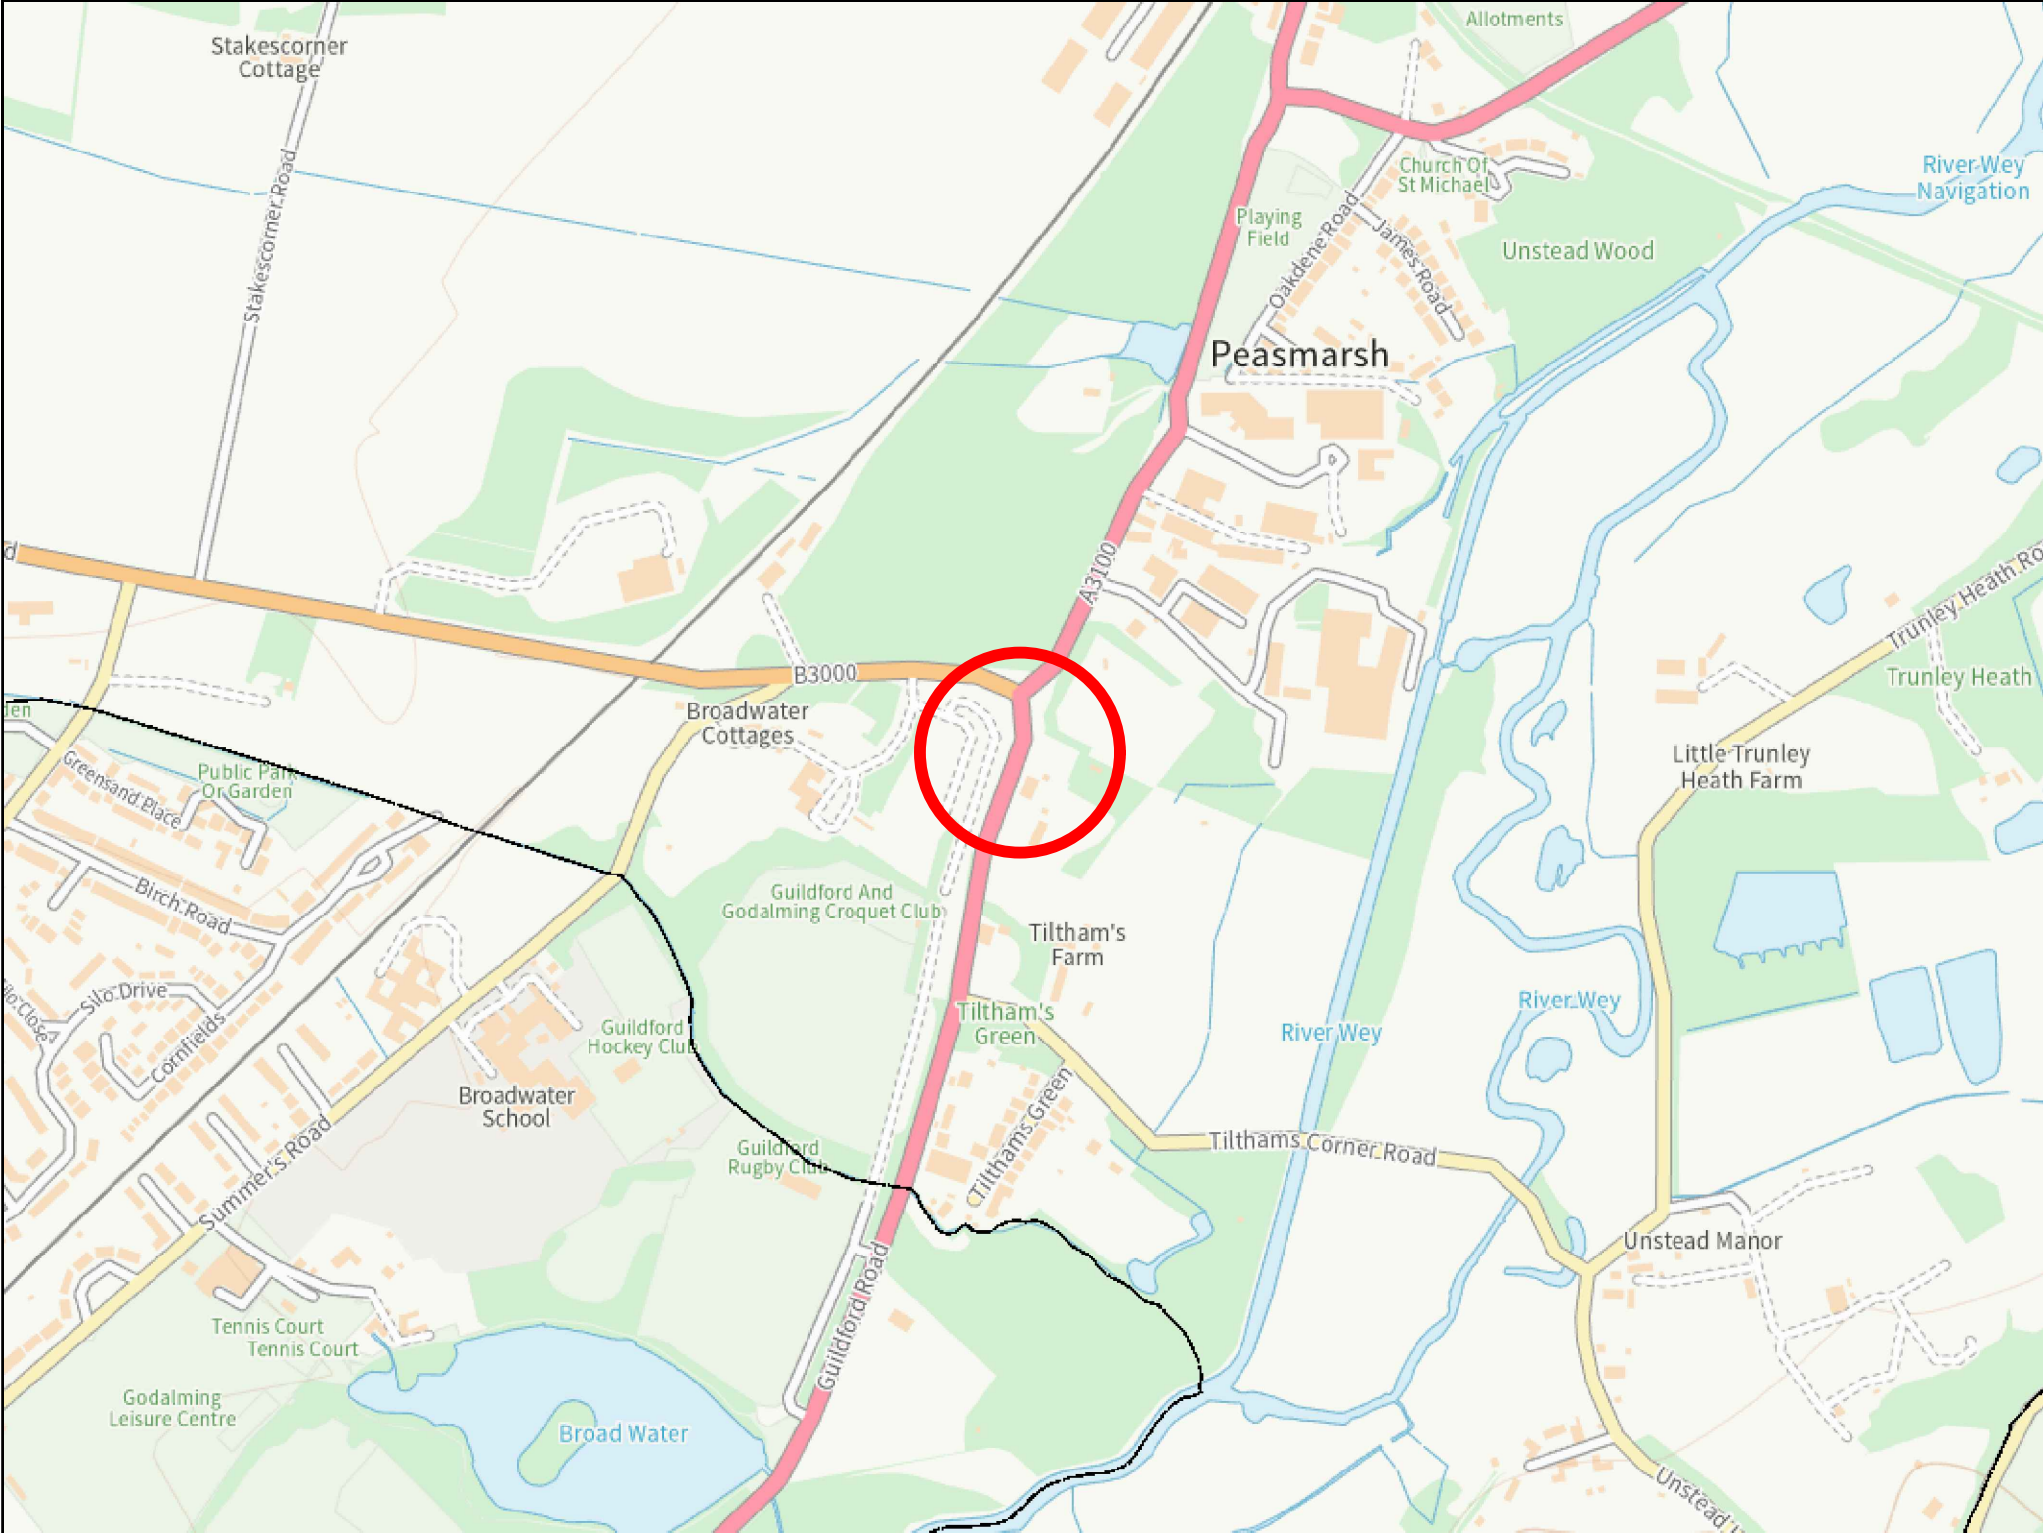

PROPOSED
PEDEX
CROSSING

SAFETY, HEALTH AND ENVIRONMENTAL INFORMATION

In addition to the hazards/risks normally associated with the types of work detailed on this drawing, note the following significant residual risks. (Reference shall also be made to the Design Hazard Log)

CONSTRUCTION:


MAINTENANCE/CLEANING:

USE:

DECOMMISSIONING/DEMOLITION:

It is assumed that all works will be carried out by a competent contractor working, where appropriate, to an approved method statement.

Rev.	Description	Drwn	Chkd	Appr	Date

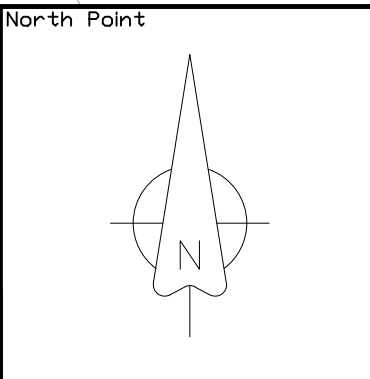


Based upon the Ordnance Survey mapping with the permission of the Controller of Her Majesty's Stationery Office © Crown copyright and database rights 2023 OS 100019613. Unauthorised reproduction infringes Crown copyright and may lead to prosecution or civil proceedings.



Drawn by. CW	Checked by.	Approved by.
Drawn date. 27.06.2024	Checked date.	Approved date.

Project Title.
**GUILDFORD TO GODALMING
SECTION 15**

Drawing Title.
**OLD PORTSMOUTH ROAD - SOUTH OF NEW POND ROAD
PROPOSED PEDEX CROSSING**

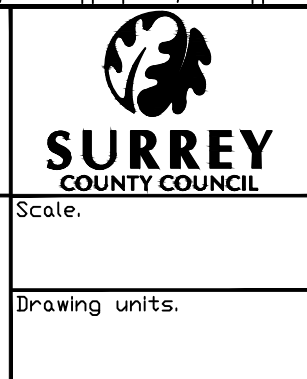


Project No. PC1064
Drawing No. PC1064-TR0-15-NEW POND
Revision.
Drawing units. TR0

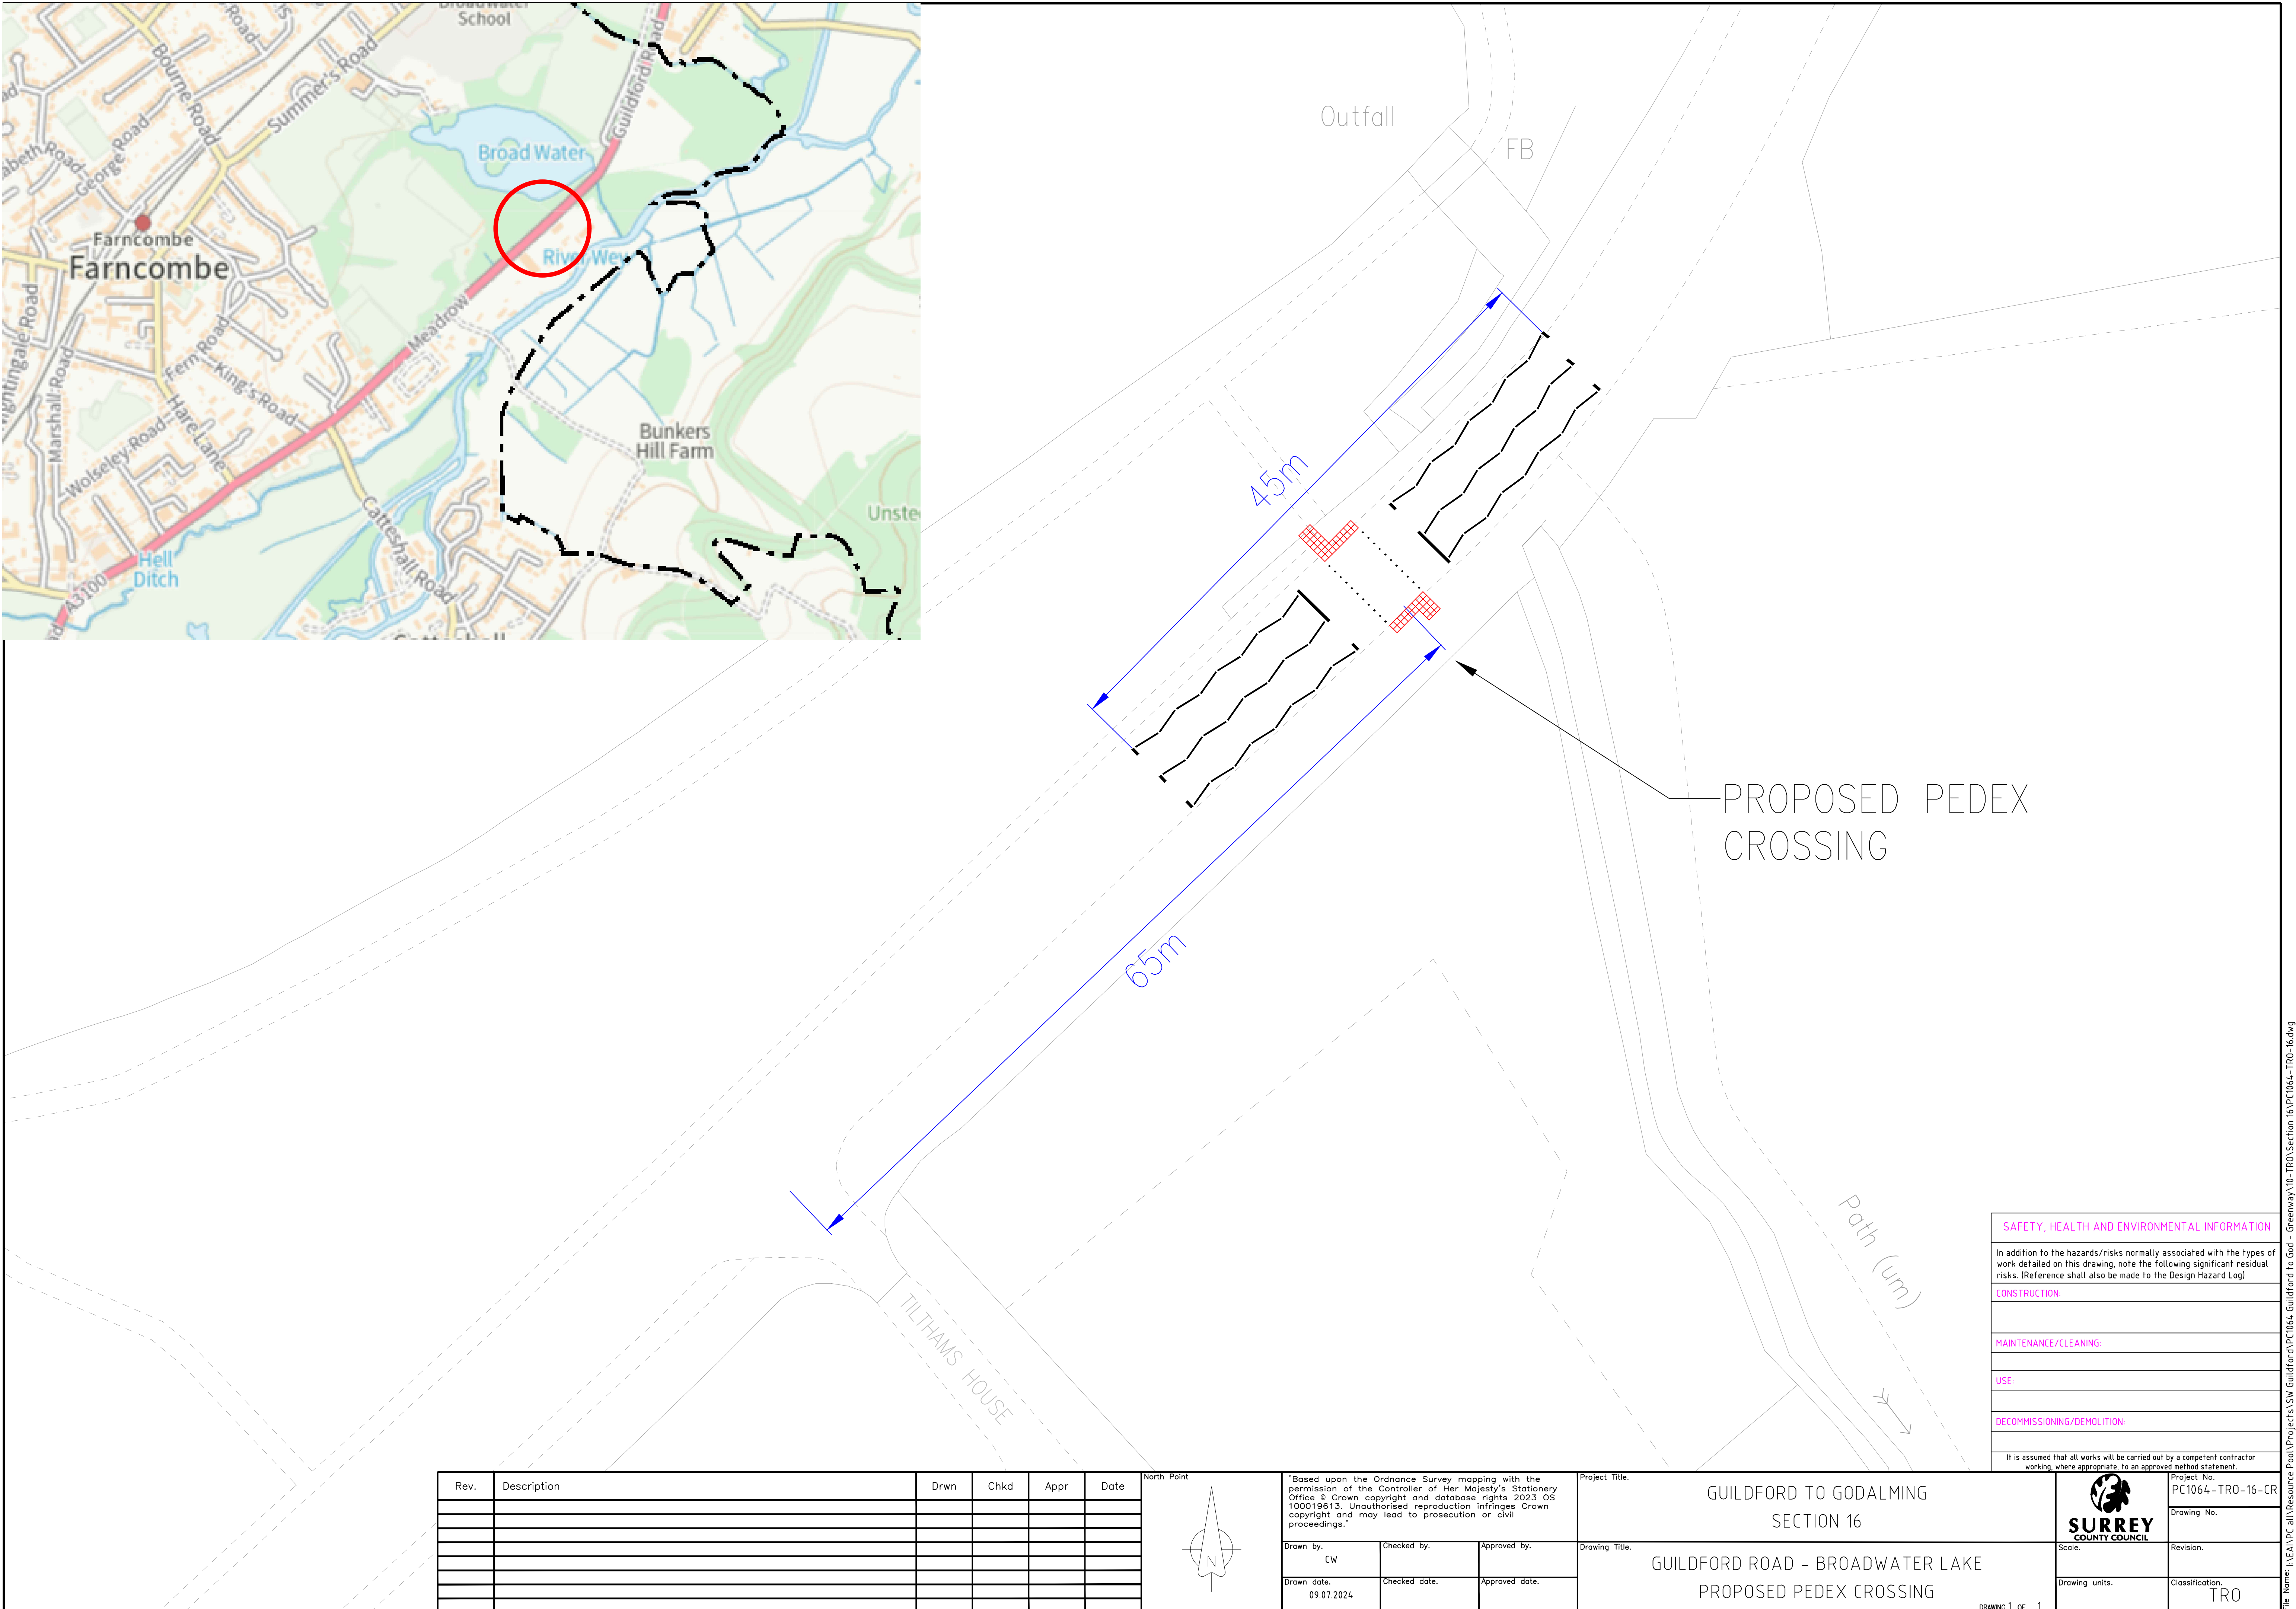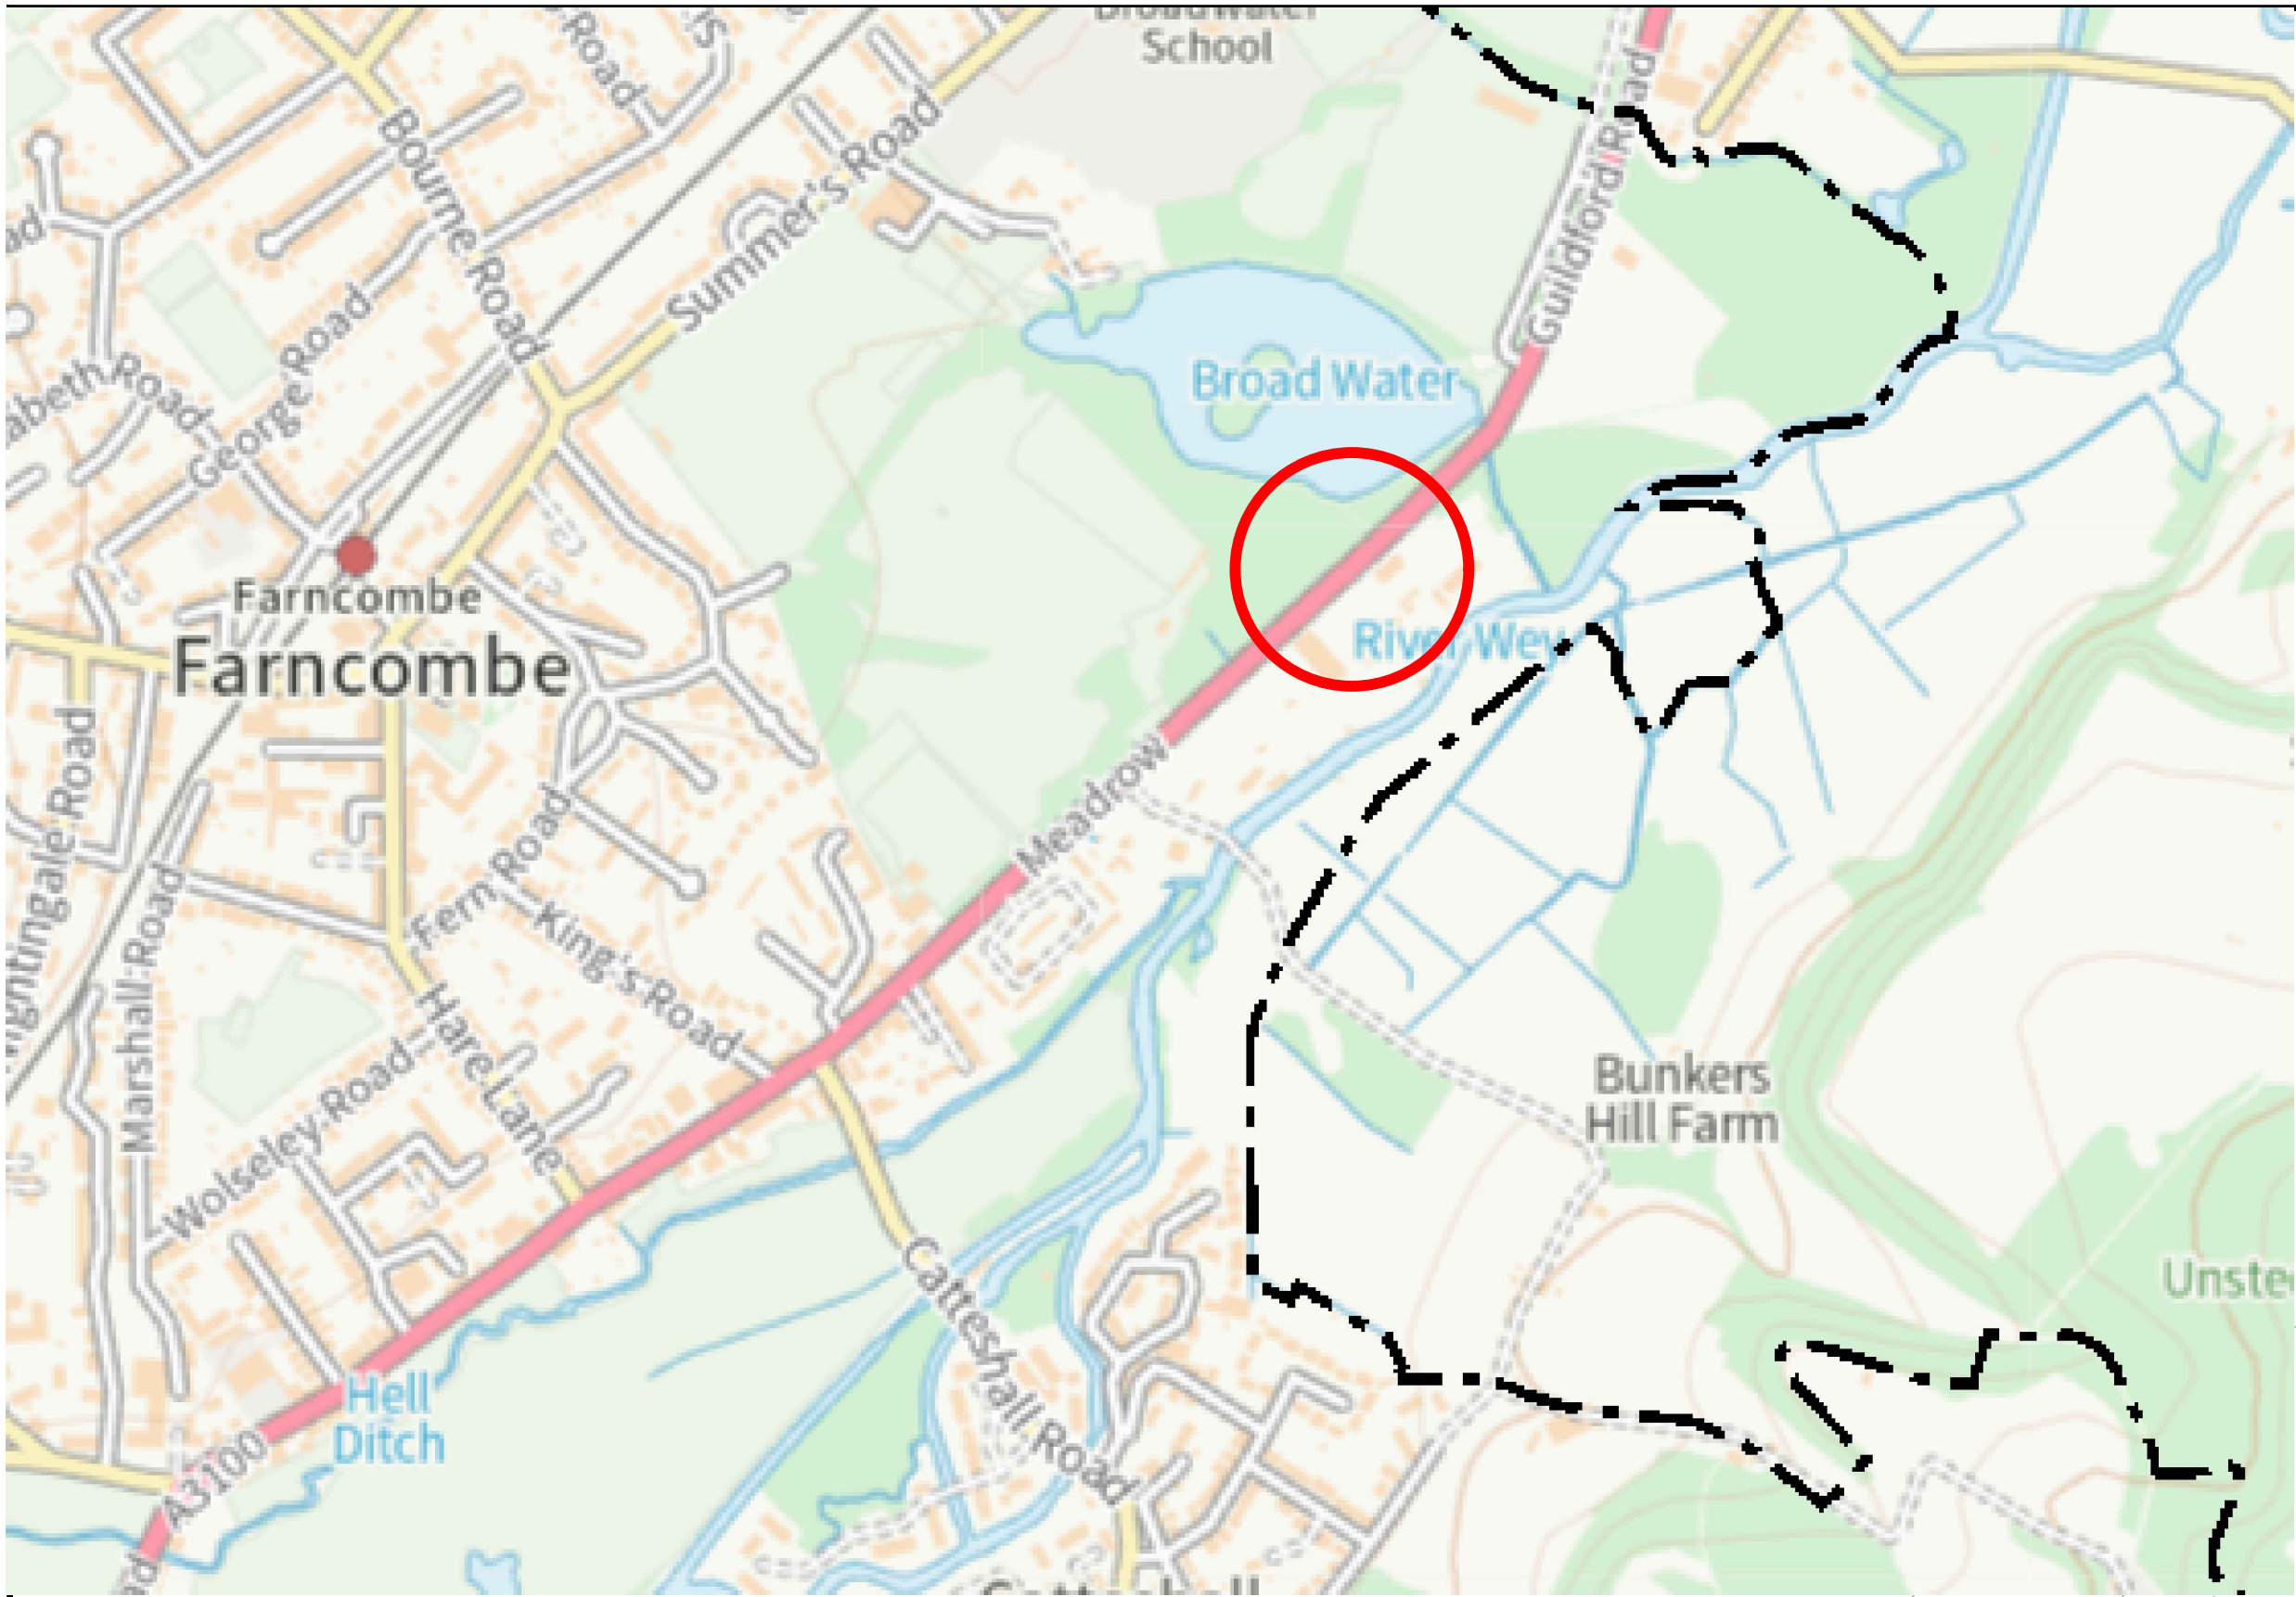

PROPOSED PEDEX
CROSSING

Rev.	Description	Drwn	Chkd	Appr	Date

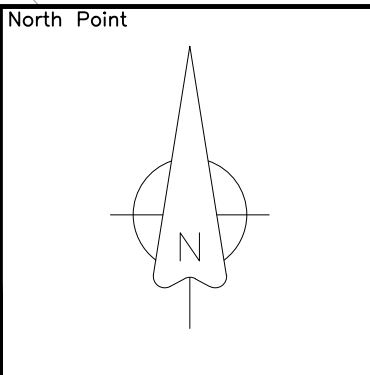


'Based upon the Ordnance Survey mapping with the permission of the Controller of Her Majesty's Stationery Office © Crown copyright and database rights 2023 OS 100019613. Unauthorised reproduction infringes Crown copyright and may lead to prosecution or civil proceedings.'		
Drawn by.	Checked by.	Approved by.
CW		
Drawn date.	Checked date.	Approved date.
09.07.2024		


Project Title.	GUILDFORD TO GODALMING SECTION 16
Drawing Title.	GUILDFORD ROAD - BROADWATER LAKE PROPOSED PEDEX CROSSING

	Project No.	PC1064 - TR0-16-CR
	Drawing No.	
	Revision.	
	Classification.	TR0

SAFETY, HEALTH AND ENVIRONMENTAL INFORMATION
In addition to the hazards/risks normally associated with the types of work detailed on this drawing, note the following significant residual risks. (Reference shall also be made to the Design Hazard Log)
CONSTRUCTION:
MAINTENANCE/CLEANING:
USE:
DECOMMISSIONING/DEMOLITION:
It is assumed that all works will be carried out by a competent contractor working, where appropriate, to an approved method statement.

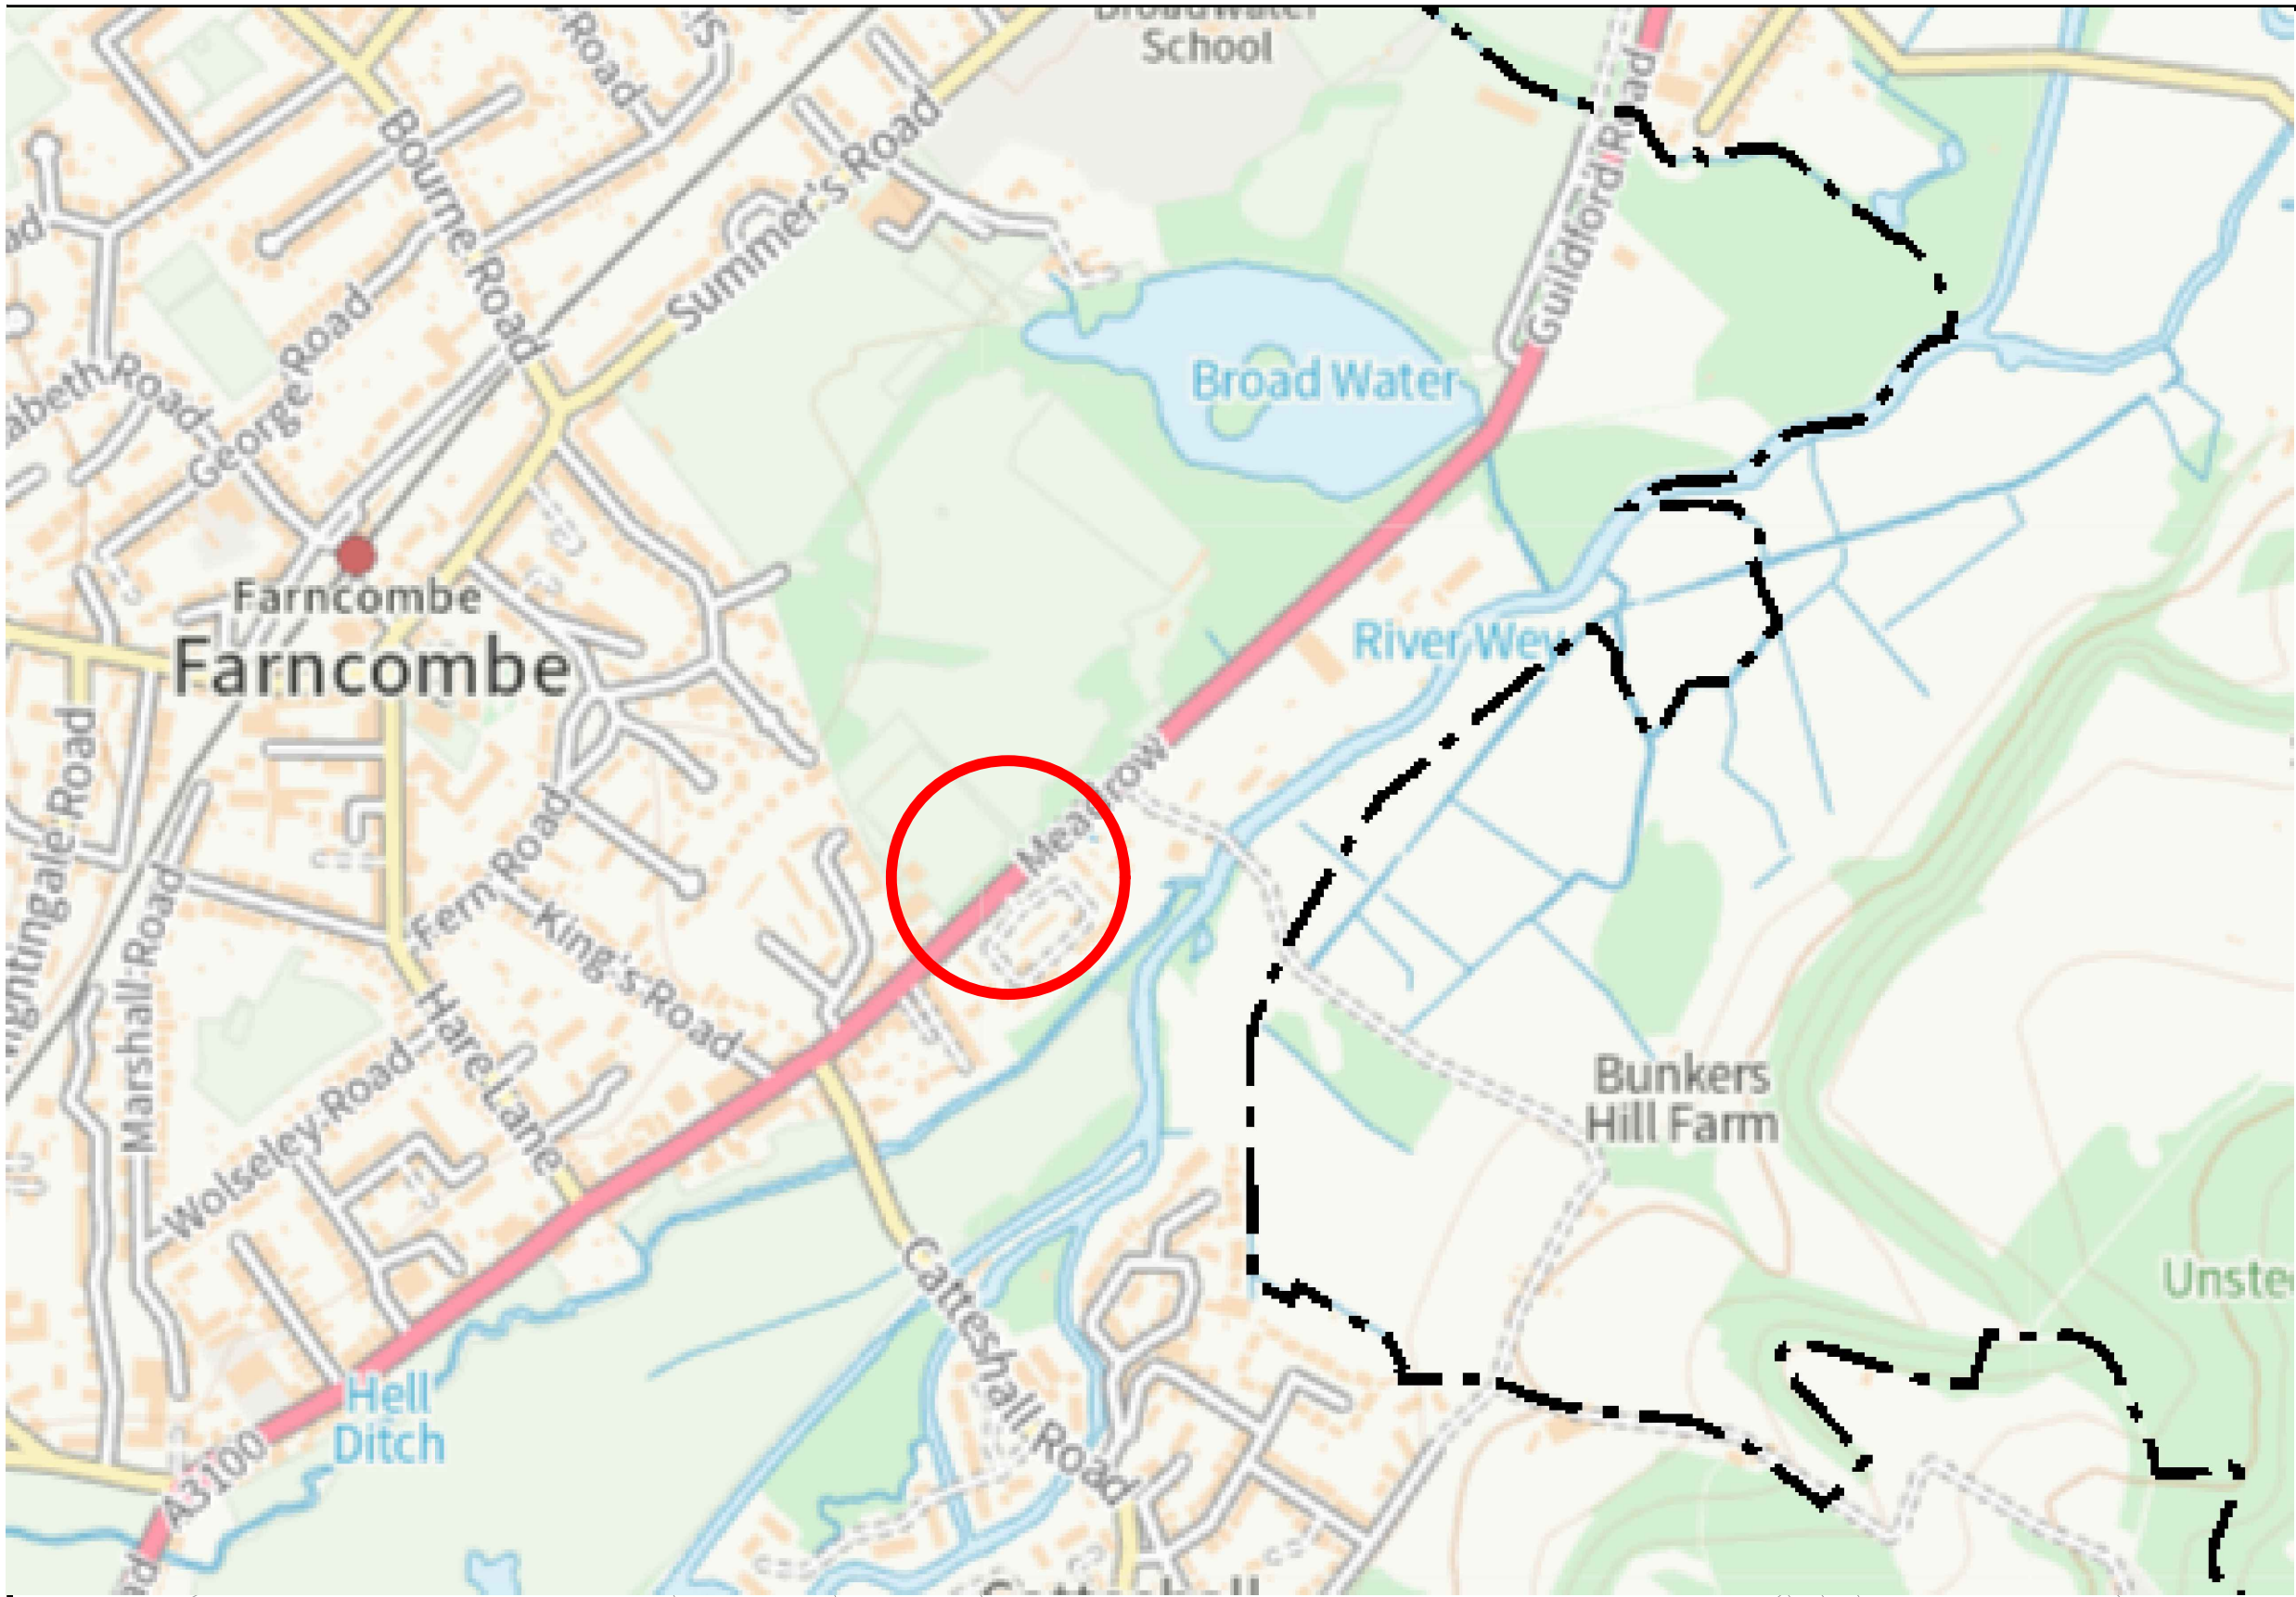

PROPOSED TOUCAN CROSSING

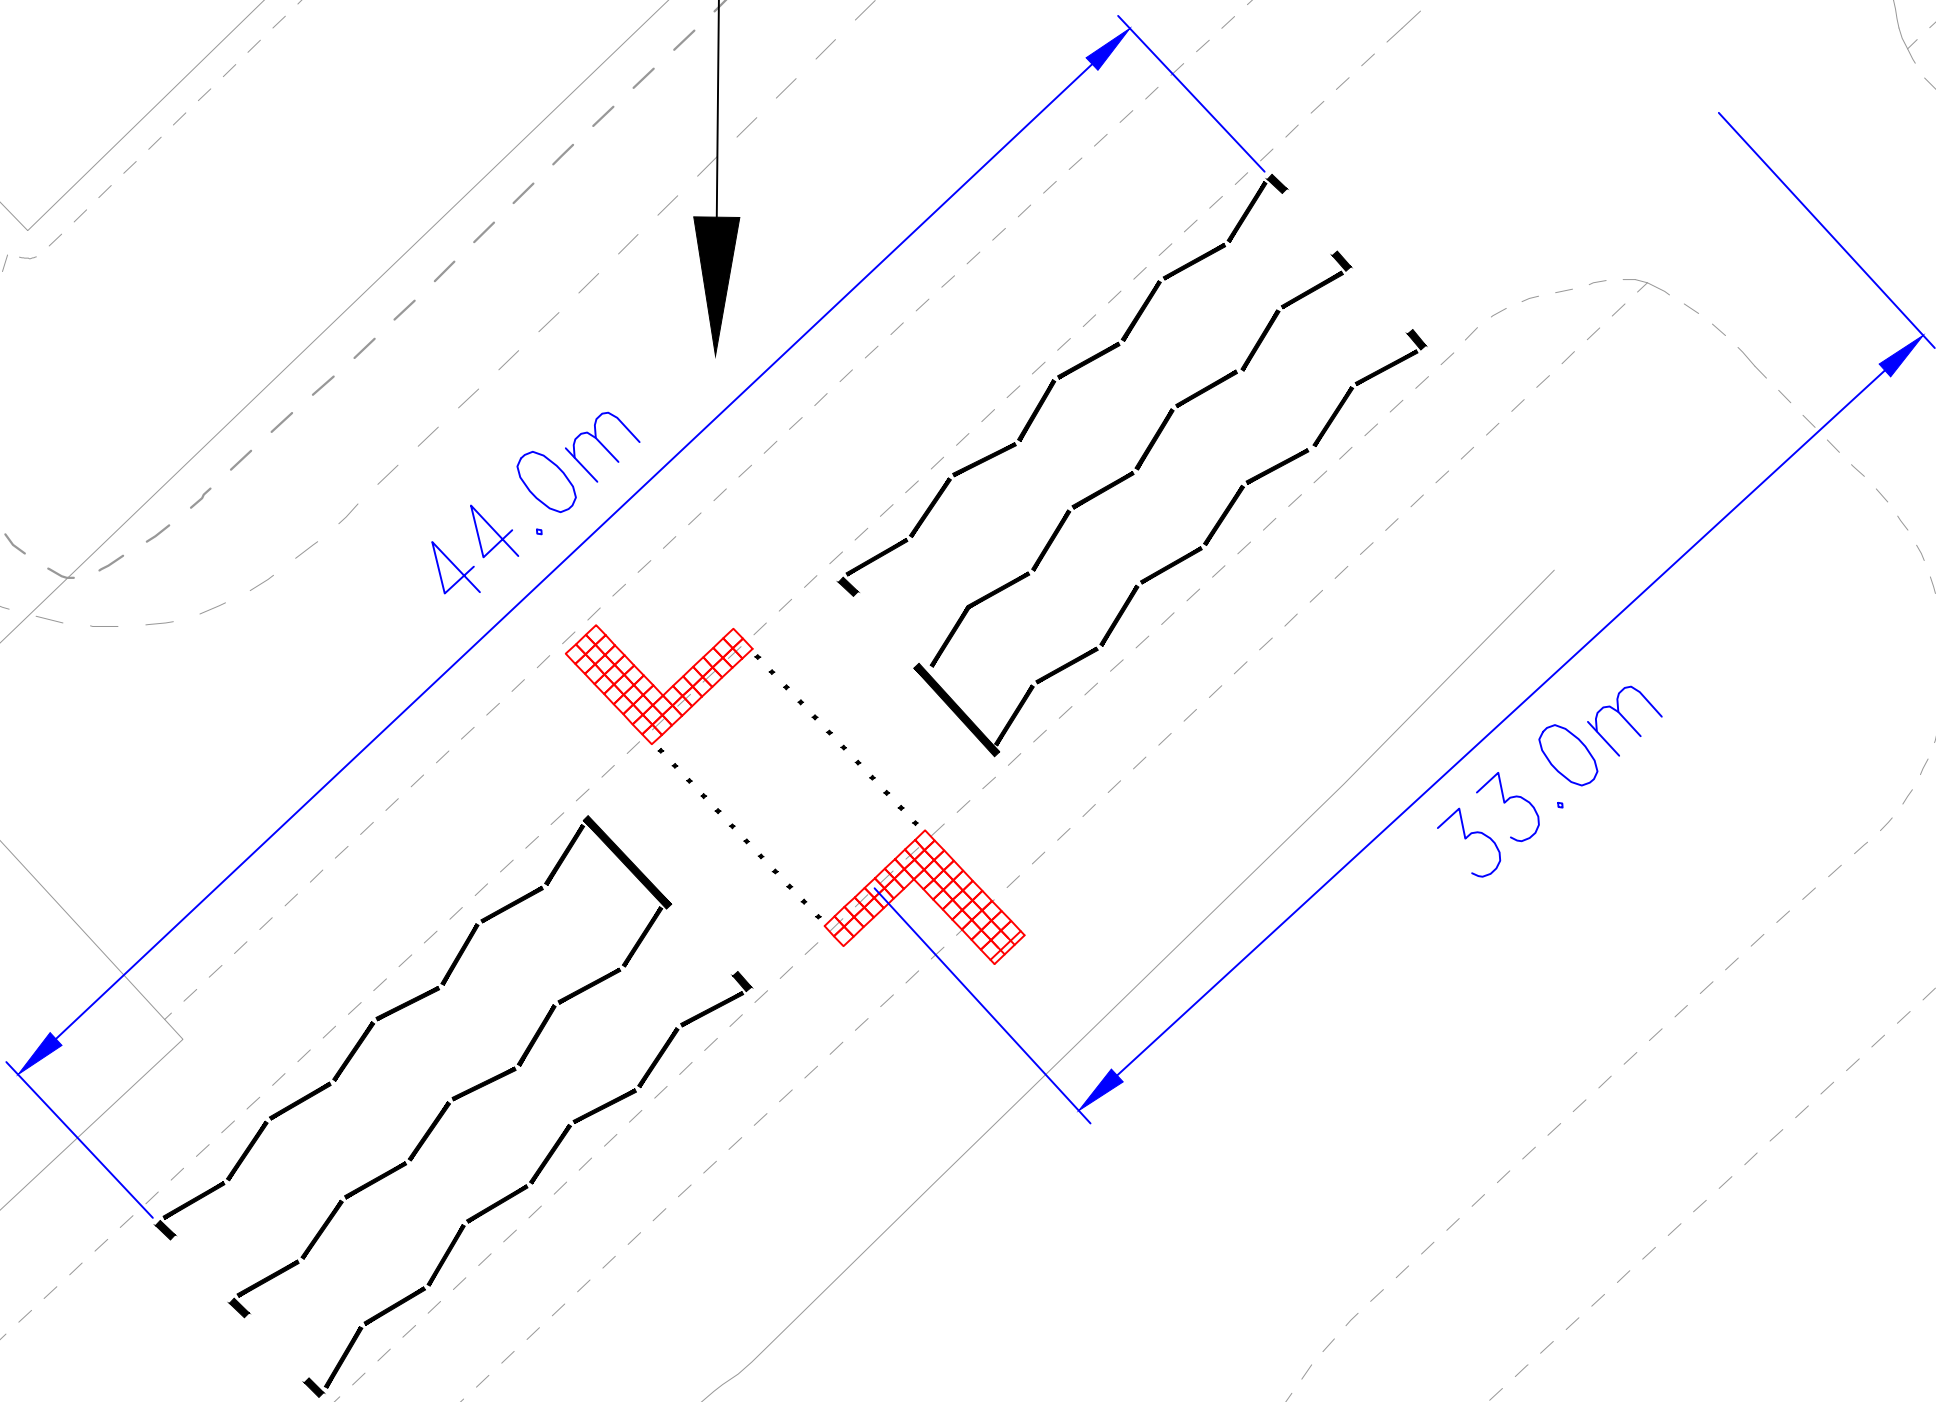

SAFETY, HEALTH AND ENVIRONMENTAL INFORMATION

In addition to the hazards/risks normally associated with the types of work detailed on this drawing, note the following significant residual risks. (Reference shall also be made to the Design Hazard Log)

CONSTRUCTION:


MAINTENANCE/CLEANING:

USE:

DECOMMISSIONING/DEMOLITION:

It is assumed that all works will be carried out by a competent contractor working, where appropriate, to an approved method statement.

Rev.	Description	Drwn	Chkd	Appr	Date

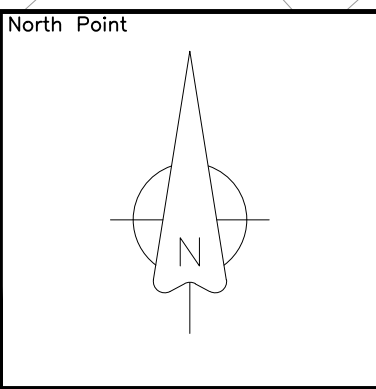

'Based upon the Ordnance Survey mapping with the permission of the Controller of Her Majesty's Stationery Office © Crown copyright and database rights 2023 OS 100019613. Unauthorised reproduction infringes Crown copyright and may lead to prosecution or civil proceedings.'

Drawn by.	Checked by.	Approved by.
CW		
Drawn date.	Checked date.	Approved date.
25.07.2024		

Project Title.	GUILDFORD TO GODALMING SECTION 17
Drawing Title.	MEADOW PROPOSED TOUCAN CROSSING

 SURREY COUNTY COUNCIL	Scale.
	Drawing units.

Project No.	PC1064
Drawing No.	PC1064-TR0-17-CR
Revision.	
Classification.	TR0