


DO NOT SCALE

100  
0 10  
Millimetres

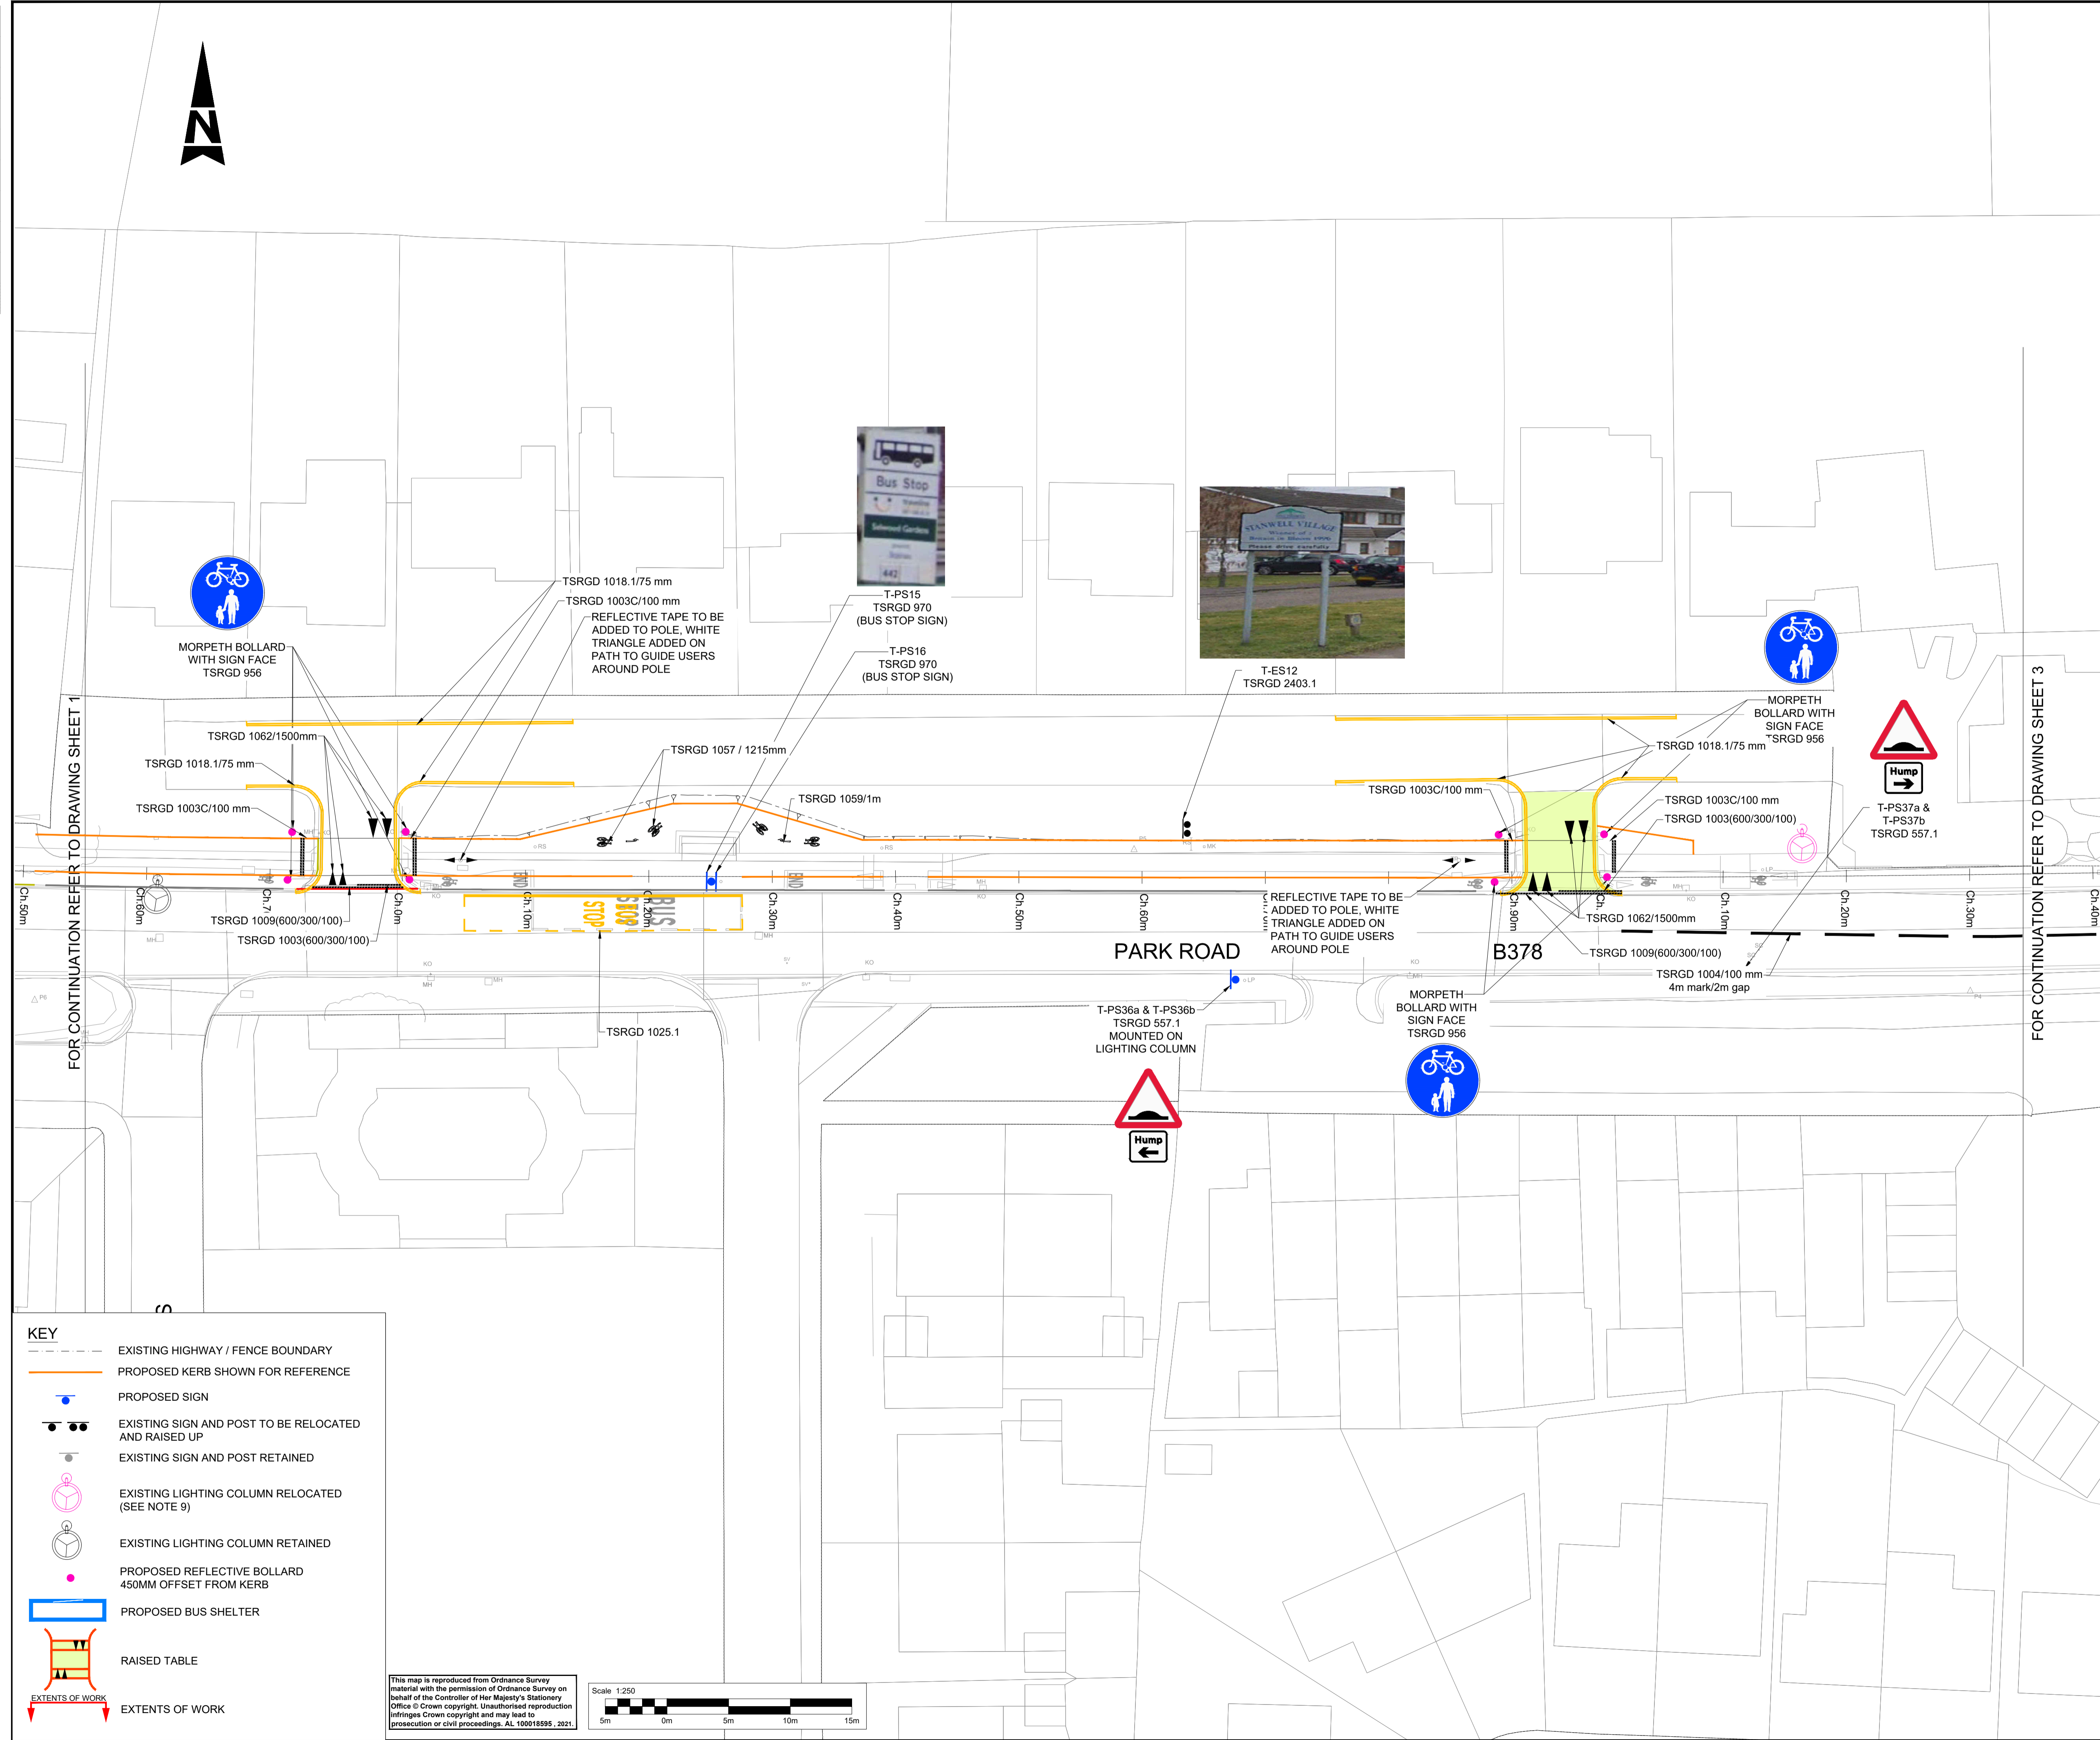

- NOTES**
- DO NOT SCALE FROM THIS DRAWING.
  - ALL DIMENSIONS ARE IN METRES UNLESS OTHERWISE STATED.
  - THE DRAWING SHOULD BE READ IN CONJUNCTION WITH TRAFFIC SIGN SCHEDULE SCCPRB378-ATK-HSN-XX-SN-SH-CH-000001.
  - FOR ALL DIAGRAM NUMBERS REFER TO THE TRAFFIC SIGNS REGULATIONS AND GENERAL DIRECTIONS 2016 AND ITS SUBSEQUENT AMENDMENTS.
  - EXTENT OF WORKS AND LOCATION OF TRAFFIC SIGNS ARE INDICATIVE AND ARE TO BE AGREED ON SITE, UTILITY CONTRACTOR NEEDS TO UNDERTAKE THE UTILITY SURVEY BEFORE DETERMINE THE EXACT SIGN LOCATION.
  - THE RELOCATED LIGHTING COLUMN SHOWN IN THE DRAWINGS ARE INDICATIVE ONLY. LOCATION TO BE CONFIRMED BY SCC MAINTENANCE TEAM - SKANSKA.
  - THE PROPOSED SIGNS SHALL BE RELOCATED TO MINIMUM CLEARANCE OF 450mm FROM KERB AND 2.3m MINIMUM VERTICAL CLEARANCE FROM PROPOSED SURFACE LEVEL. THE CONDITION OF EXISTING SIGN FACES TO BE REUSED ARE NOT KNOWN. THE CONTRACTOR SHALL CONFIRM THIS WITH ENGINEER BEFORE REUSE.
  - THE RELOCATED LIGHTING COLUMN SHOWN IN THE DRAWING ARE INDICATIVE ONLY AND TO BE CONFIRMED BY SSC MAINTENANCE CONTRACTOR.
  - THE DRAWING SHOULD BE READ IN CONJUNCTION WITH GENERAL ARRANGEMENT DRAWING NUMBER SCCPRB378-ATK-HML-XX-DR-CH-000001 TO 000007.
  - ALL SIGN POST HEIGHT IS ASSUME TO BE 2300mm UNLESS SPECIFIED.
  - RELOCATED LIT SIGNS ARE TO BE ILLUMINATED AS BEFORE.
  - ALL PROPOSED MARKING TO BE TIE - IN TO EXISTING MARKING.

**SAFETY, HEALTH AND ENVIRONMENTAL INFORMATION**

In addition to the hazards/risks normally associated with the types of work detailed on this drawing, note the following significant residual risks (Reference shall also be made to the design hazard log).

Construction
LIVE TRAFFIC REFER TO DESIGN RISK ASSESSMENT DOCUMENT NUMBER SCCPRB378-ATK-HGN-XX-RA-CH-000001 AND EXISTING UTILITIES DRAWING NUMBER SCCPRB378-ATK-VUT-XX-DR-D-000201 TO SCCPRB378-ATK-VUT-XX-DR-D-000203.
Maintenance / Cleaning
LIVE TRAFFIC
Use
LIVE TRAFFIC
Decommissioning / Demolition
LIVE TRAFFIC

Description	Status	Revision	Drawn	Checked	Reviewed	Authorised	Issue Date
ISSUE FOR CONSTRUCTION - RAISED TABLE REMOVED	A1	CO2	MM	SB	MF	MP	05.07.21
ISSUE FOR CONSTRUCTION	A1	CO1	MM	SB	MF	MP	28.05.21
ISSUE FOR ROAD SAFETY AUDIT	S0	P01.1	---	---	---	---	---

FOR CONSTRUCTION A1

**SNC-LAVALIN**  
**ATKINS**

Member of the SNC-Lavalin Group  
Copyright © Atkins Limited (2019) [www.atkinsglobal.com](http://www.atkinsglobal.com)

The Wells  
3-13 Church Street  
Epsom  
Surrey  
KT17 4PF  
Tel: +44 (0)1372 726140  
Fax: +44 (0)1372 740055

**SURREY COUNTY COUNCIL**  
Surrey Highways & Transport for Surrey

Project Title  
**PARK ROAD SCHEME - PHASE 2  
FOOTWAY AND CYCLEWAY IMPROVEMENTS**

Drawing Title  
**PROPOSED TRAFFIC SIGNS AND  
ROAD MARKING LAYOUT**

Drawing Number SCCPRB378 - ATK - HSN - XX - DR - CH - 000202	Originator ATK - HSN - XX	Volume - DR - CH - 000202
Location A1	Scale 1:250	Project Ref. No. 5183027
Sheet 2 of 3	Rev. C02	Number -

**KEY**

- EXISTING HIGHWAY / FENCE BOUNDARY
- PROPOSED KERB SHOWN FOR REFERENCE
- PROPOSED SIGN
- EXISTING SIGN AND POST TO BE RELOCATED AND RAISED UP
- EXISTING SIGN AND POST RETAINED
- EXISTING LIGHTING COLUMN RELOCATED (SEE NOTE 9)
- EXISTING LIGHTING COLUMN RETAINED
- PROPOSED REFLECTIVE BOLLARD 450MM OFFSET FROM KERB
- PROPOSED BUS SHELTER
- RAISED TABLE
- EXTENTS OF WORK

This map is reproduced from Ordnance Survey material with the permission of Ordnance Survey on behalf of the Controller of Her Majesty's Stationery Office © Crown copyright. Unauthorised reproduction infringes Crown copyright and may lead to prosecution or civil proceedings. AL 100018595, 2021.

Scale 1:250