
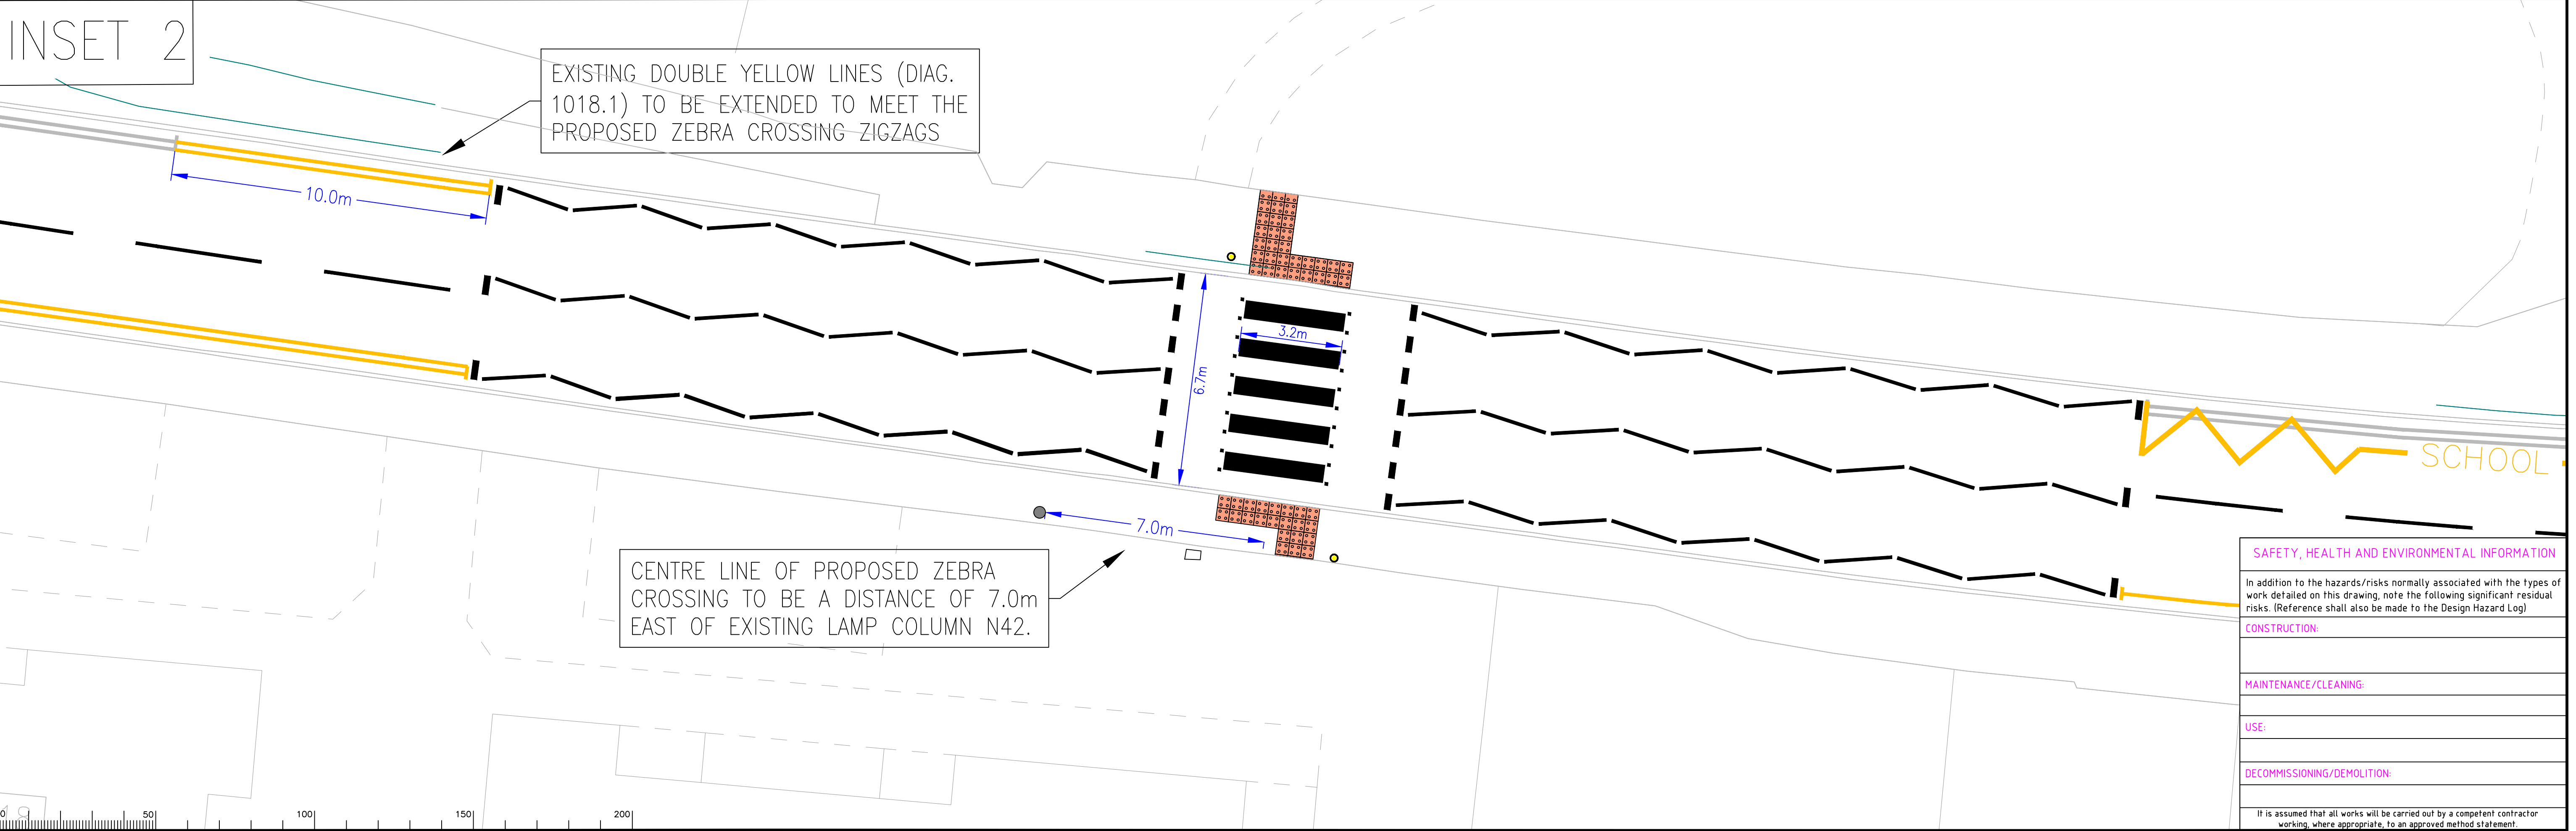


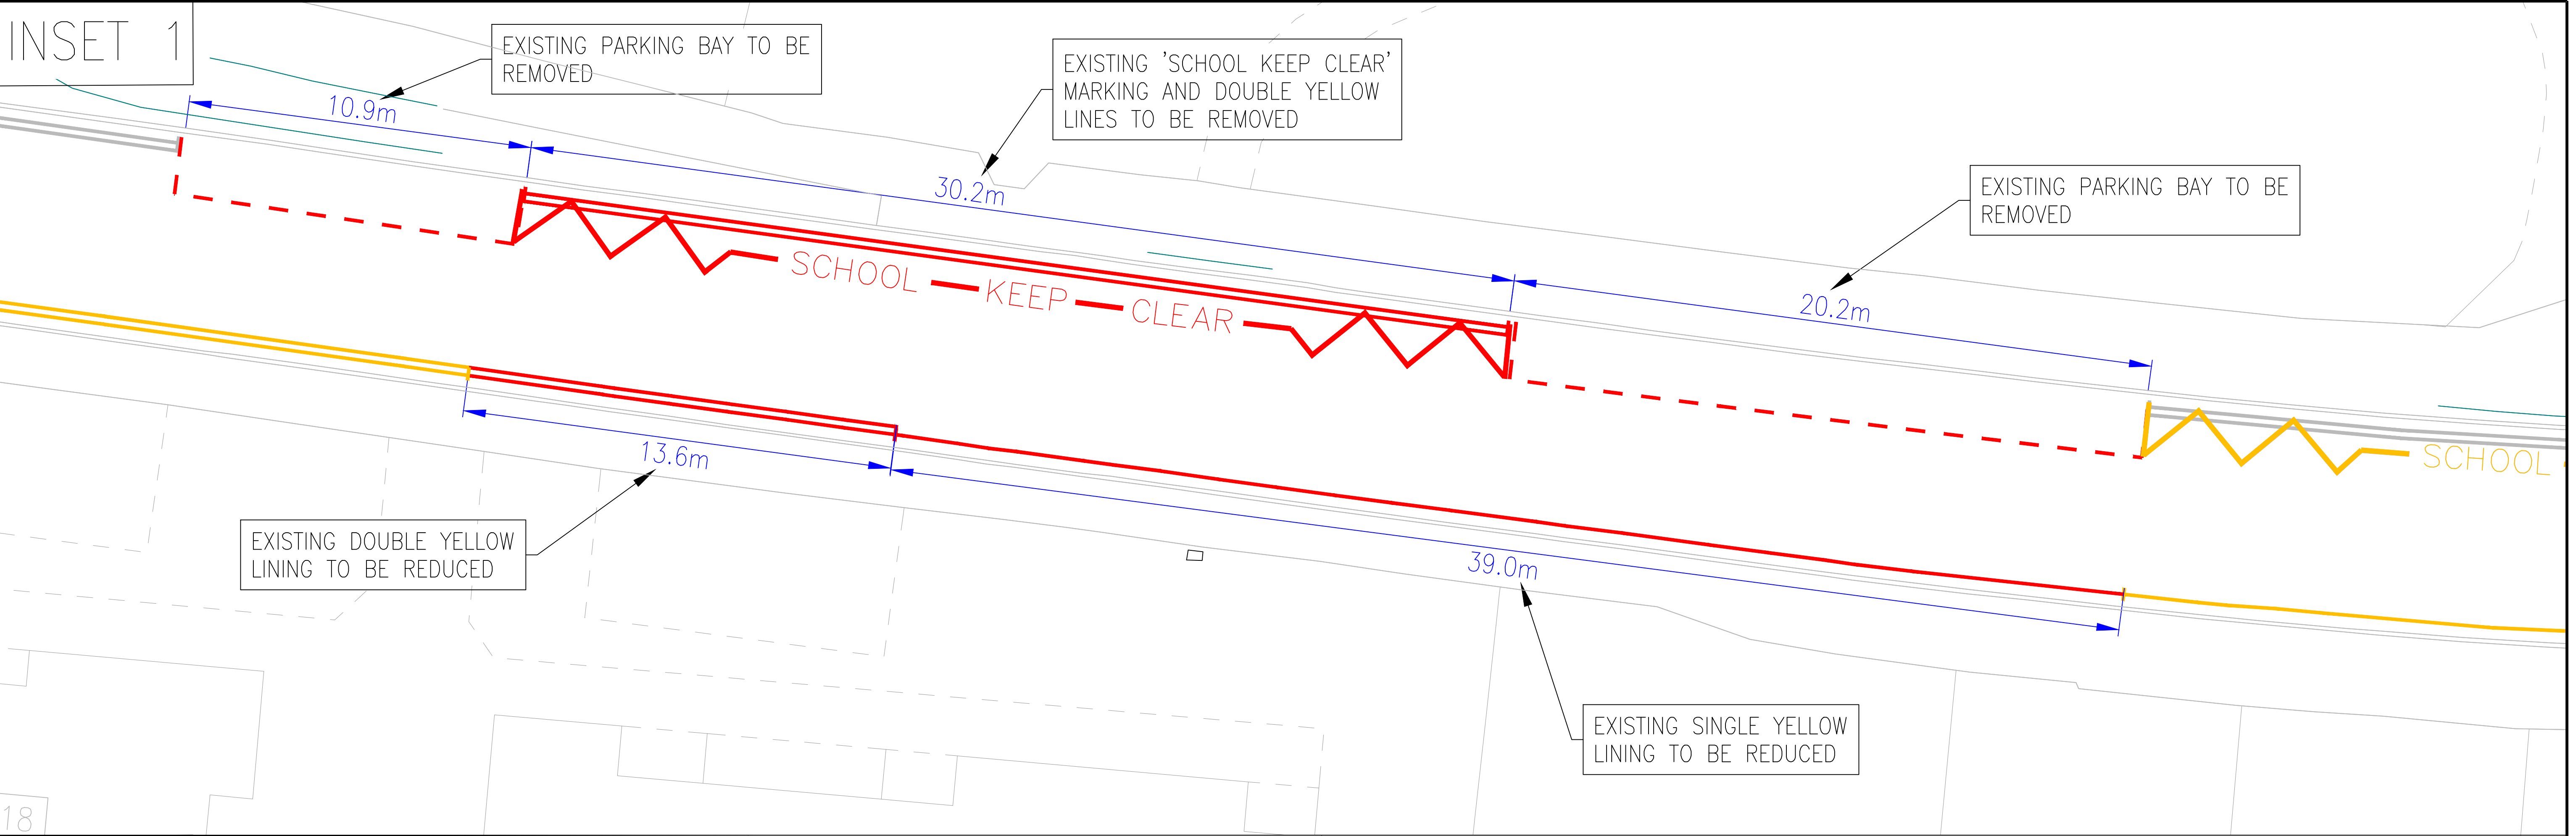

Notes

- EXISTING LINING TO REMAIN
- EXISTING LINING TO BE REMOVED
- PROPOSED LINING TO BE INSTALLED

| Rev. | Description | Drwn | Sig. | Date | Chkd | Sig. | Date | Appr | Sig. | Date |
|------|-------------|------|------|------|------|------|------|------|------|------|
|      |             |      |      |      |      |      |      |      |      |      |
|      |             |      |      |      |      |      |      |      |      |      |
North Point

Based upon the Ordnance Survey mapping with the permission of the Controller of Her Majesty's Stationery Office. © Crown copyright. Unauthorised reproduction infringes Crown copyright and may lead to prosecution or civil proceedings.  
Surrey County Council LA 076872 2002.

| Drawn by    | CW | Sig. | CW | Date | 02.10.2024 |
|-------------|----|------|----|------|------------|
| Checked by  |    | Sig. |    | Date |            |
| Approved by |    | Sig. |    | Date |            |

Project

GUILDFORD GROVE PRIMARY SCHOOL  
SOUTHWAY, GUILDFORD

TRO PLAN  
PROPOSED ZEBRA AND LINING

SHEET 2 OF 2

SURREY COUNTY COUNCIL

Highways & Transport

Project No.  
PC1372

Contract Sheet No.  
03

Rev.  
-

Classification  
TRO

**SAFETY, HEALTH AND ENVIRONMENTAL INFORMATION**

In addition to the hazards/risks normally associated with the types of work detailed on this drawing, note the following significant residual risks. (Reference shall also be made to the Design Hazard Log)

CONSTRUCTION:

MAINTENANCE/CLEANING:

USE:

DECOMMISSIONING/DEMOLITION:

It is assumed that all works will be carried out by a competent contractor working, where appropriate, to an approved method statement.