


CONTINUATION - SCALE 1:200m AT A1

OVERVIEW OF PROPOSED TROs  
SCALE 1:200m AT A1

INSET A - TRO No. 1  
SCALE 1:100m AT A1

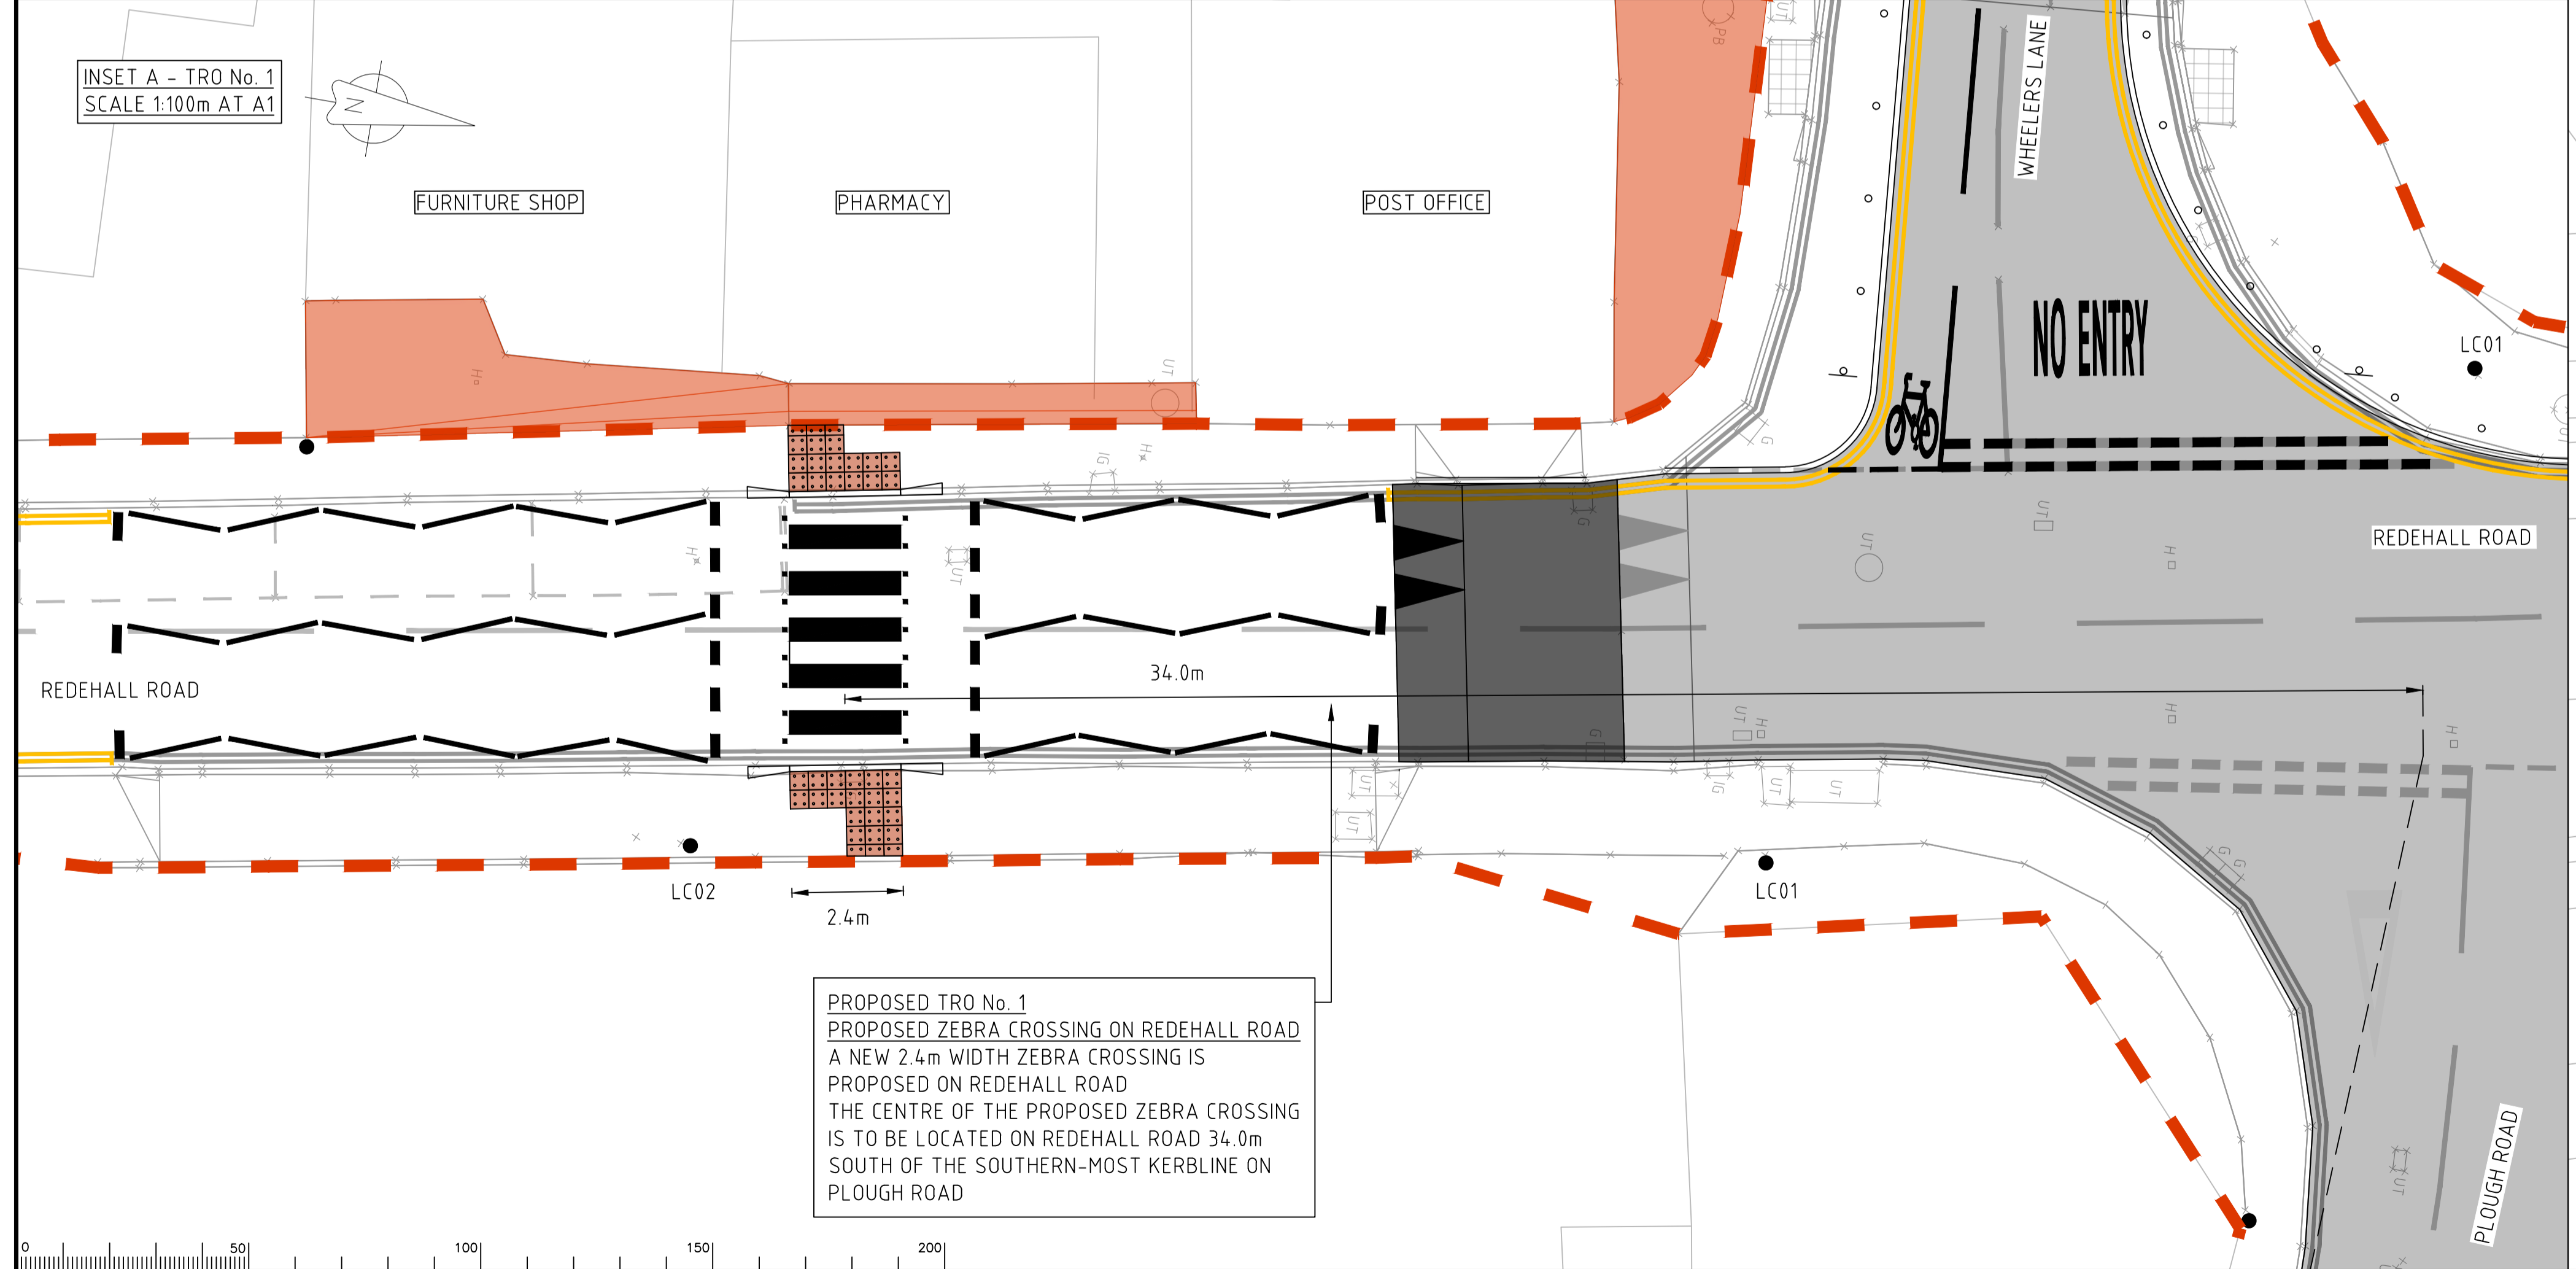

**PROPOSED TRO No. 1**  
PROPOSED ZEBRA CROSSING ON REDEHALL ROAD  
SEE INSET A ON DRAWING PC0968-01-0100-11 FOR FULL DETAILS OF THE PROPOSED ZEBRA CROSSING

**PROPOSED TRO No. 1**  
PROPOSED ZEBRA CROSSING ON REDEHALL ROAD  
A NEW 2.4m WIDTH ZEBRA CROSSING IS PROPOSED ON REDEHALL ROAD  
THE CENTRE OF THE PROPOSED ZEBRA CROSSING IS TO BE LOCATED ON REDEHALL ROAD 34.0m SOUTH OF THE SOUTHERN-MOST KERBLINE ON PLOUGH ROAD

**SAFETY, HEALTH AND ENVIRONMENTAL INFORMATION**

In addition to the hazards/risks normally associated with the types of work detailed on this drawing, note the following significant residual risks. (Reference shall also be made to the Design Hazard Log)

CONSTRUCTION:
MAINTENANCE/CLEANING:
USE:
DECOMMISSIONING/DEMOLITION:

It is assumed that all works will be carried out by a competent contractor working, where appropriate, to an approved method statement.

Notes

Rev.	Description	Drwn	Sig.	Date	Chkd	Sig.	Date	Appr	Sig.	Date

Drwn	Sig.	Date	Chkd	Sig.	Date	Appr	Sig.	Date

North Point

VARIES AS SHOWN

Scale VARIES - AS SHOWN

\*Based upon the Ordnance Survey mapping with the permission of the Controller of Her Majesty's Stationery Office © Crown copyright. Unauthorised reproduction infringes Crown copyright and may lead to prosecution or civil proceedings.  
Surrey County Council LA 076872 2002.

Drawn by	SP	Sig.	SP	Date	AUG 23
Checked by	SP	Sig.	SP	Date	AUG 23
Approved by		Sig.		Date	

Project  
**PEDESTRIAN ACCESSIBILITY AND SAFETY IMPROVEMENTS  
WHEELERS LANE AND REDEHALL ROAD, SMALLFIELD**

Drawing  
**PROPOSED ZEBRA CROSSING ON REDEHALL ROAD  
TRO DRAWING**

SHEET 1 OF 1

Project No.  
PC0968

Contract Sheet No.  
Drawing No. 01-0100-11 Rev. -

Classification  
DRAFT