


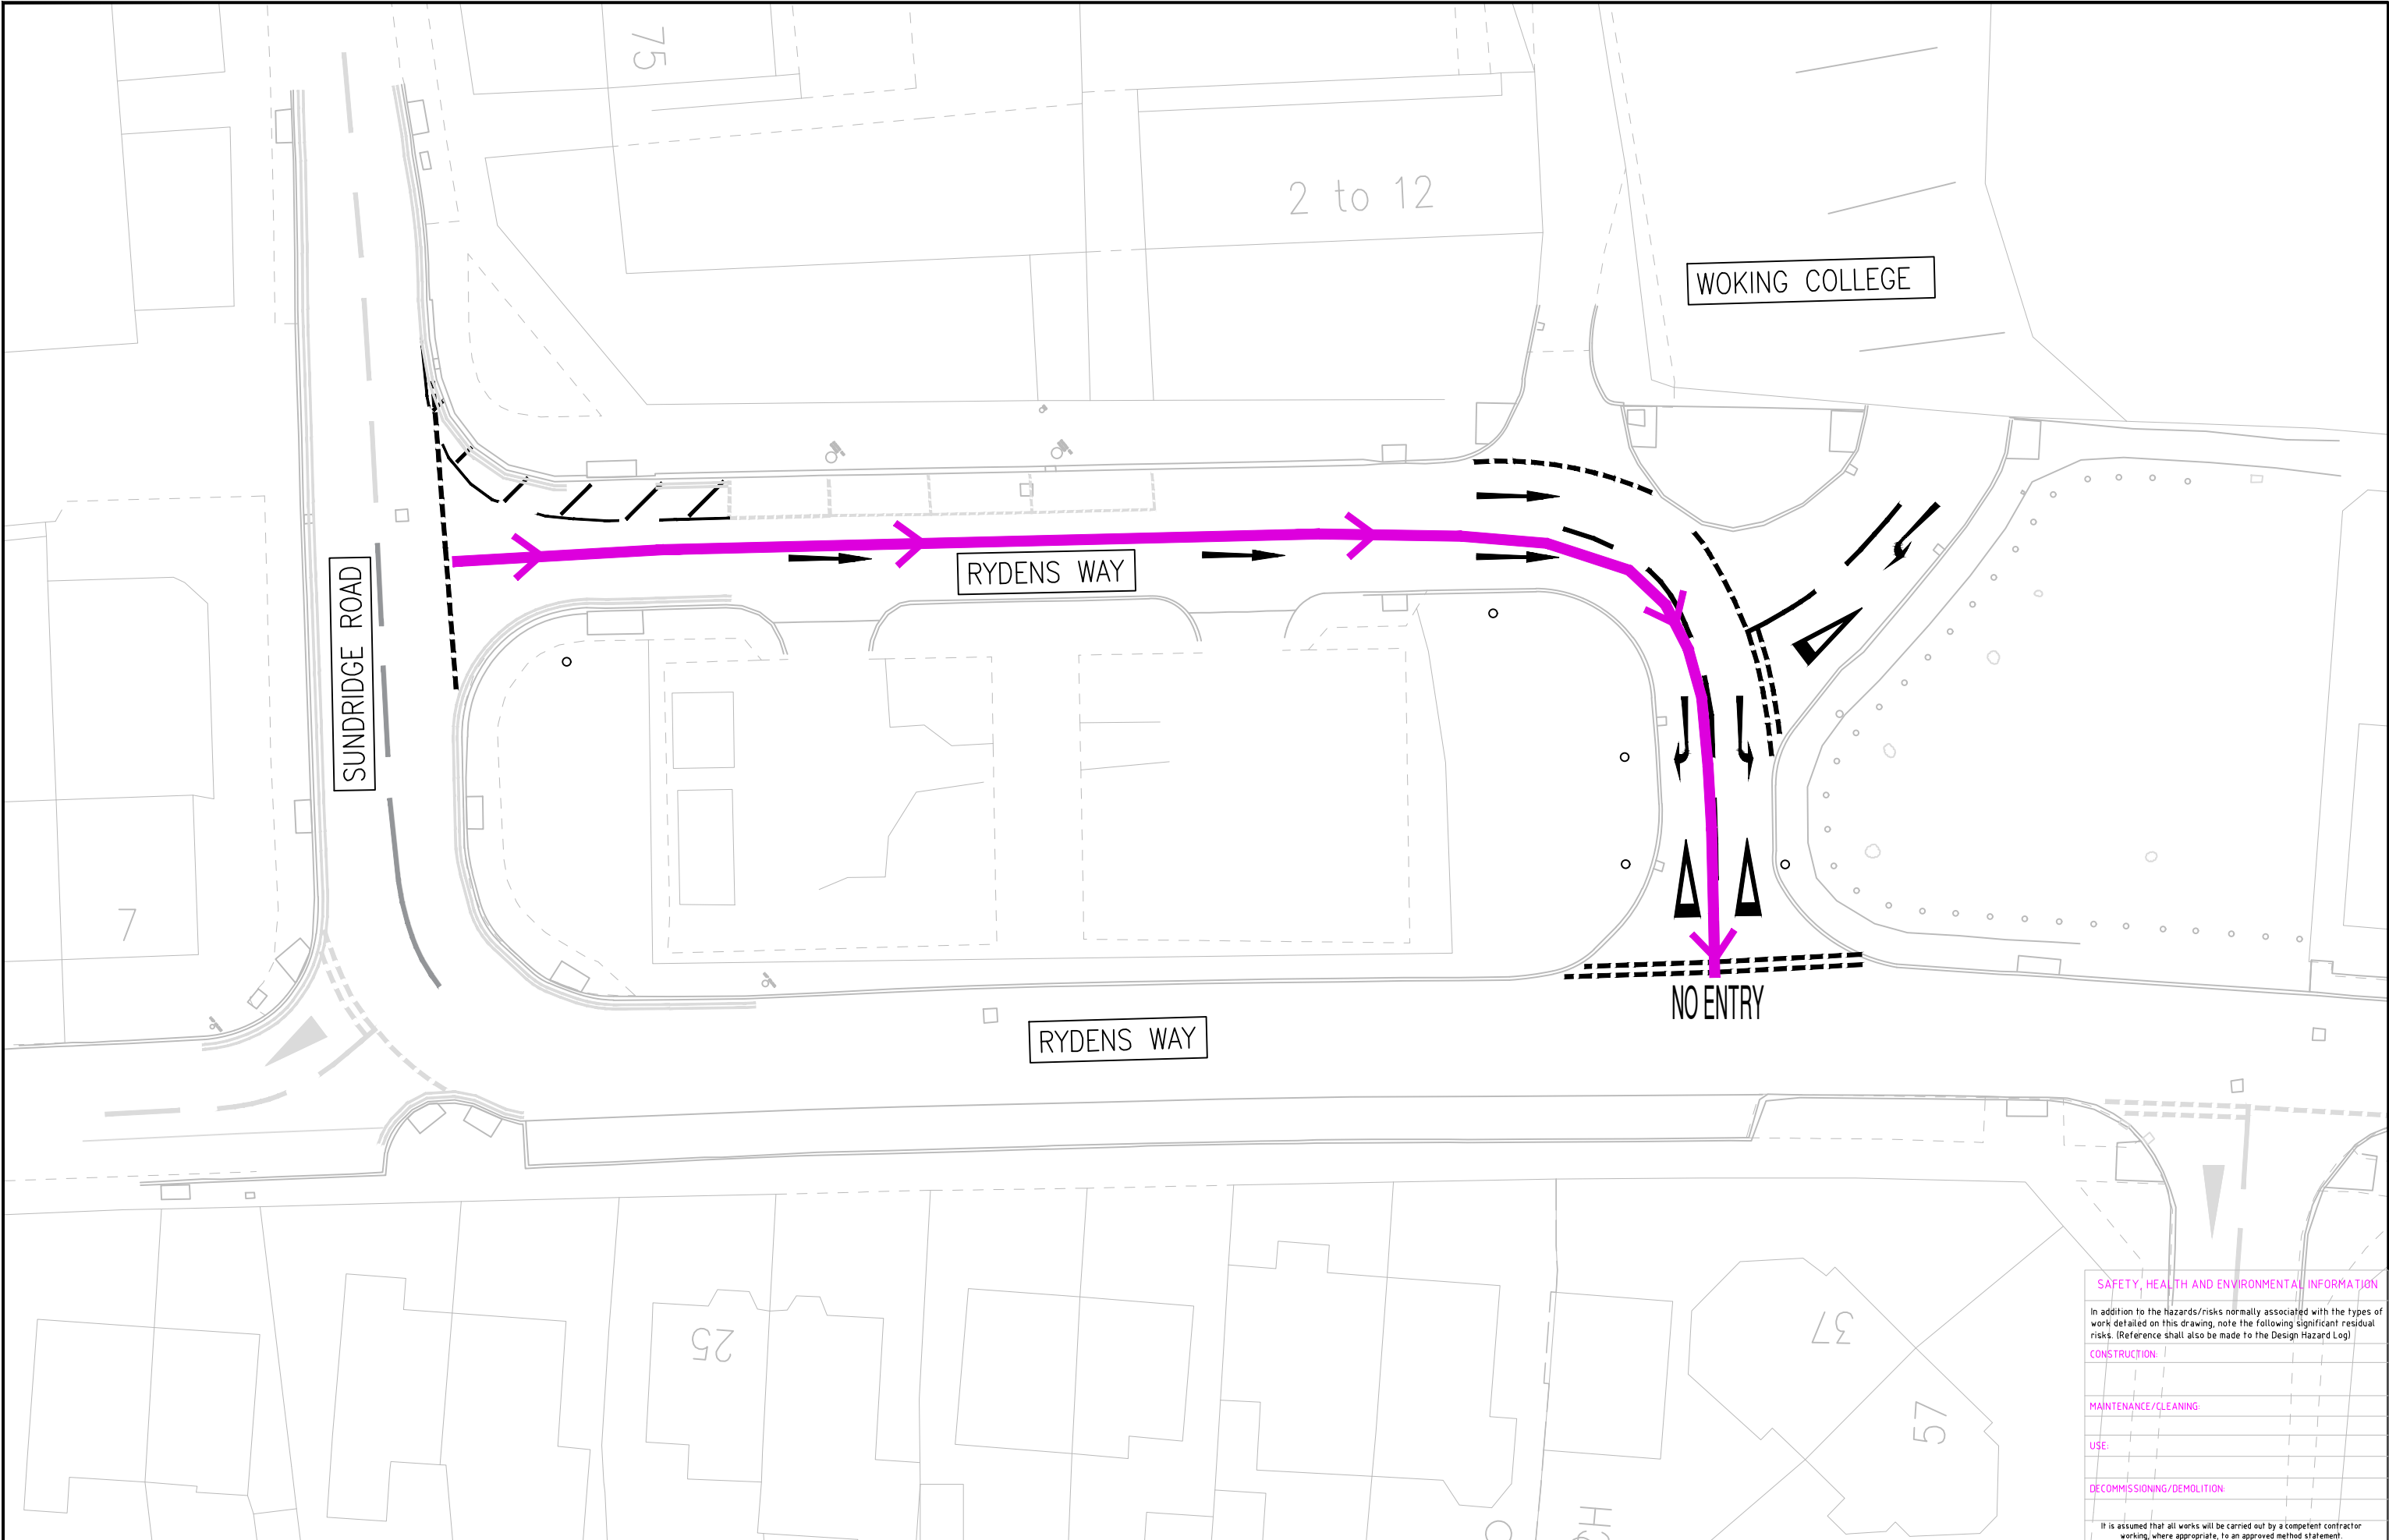

 PROPOSED ONE WAY SYSTEM

Rev.	Description	Drwn	Chkd	Appr	Date



*Based upon the Ordnance Survey mapping with the permission of the Controller of Her Majesty's Stationery Office. Crown copyright and database rights 2023 OS 100019613. Unauthorised reproduction infringes Crown copyright and may lead to prosecution or civil proceedings.		
Drawn by.	Checked by.	Approved by.
TA		
Drawn date.	Checked date.	Approved date.
04/12/24		

Project Title.	PC1406 RYDENS WAY ONE WAY SYSTEM
Drawing Title.	TRO DRAWING

 SURREY COUNCIL	Project No.	PC1406
	Drawing No.	PC1406_05
	Scale.	1000:300 @A3
	Revision.	
Drawing units.	Classification.	
METRES	DRAFT	

SAFETY, HEALTH AND ENVIRONMENTAL INFORMATION	
In addition to the hazards/risks normally associated with the types of work detailed on this drawing, note the following significant residual risks. (Reference shall also be made to the Design Hazard Log)	
CONSTRUCTION	
MAINTENANCE/CLEANING	
USE	
DECOMMISSIONING/DEMOLITION	
It is assumed that all works will be carried out by a competent contractor working, where appropriate, to an approved method statement.	