
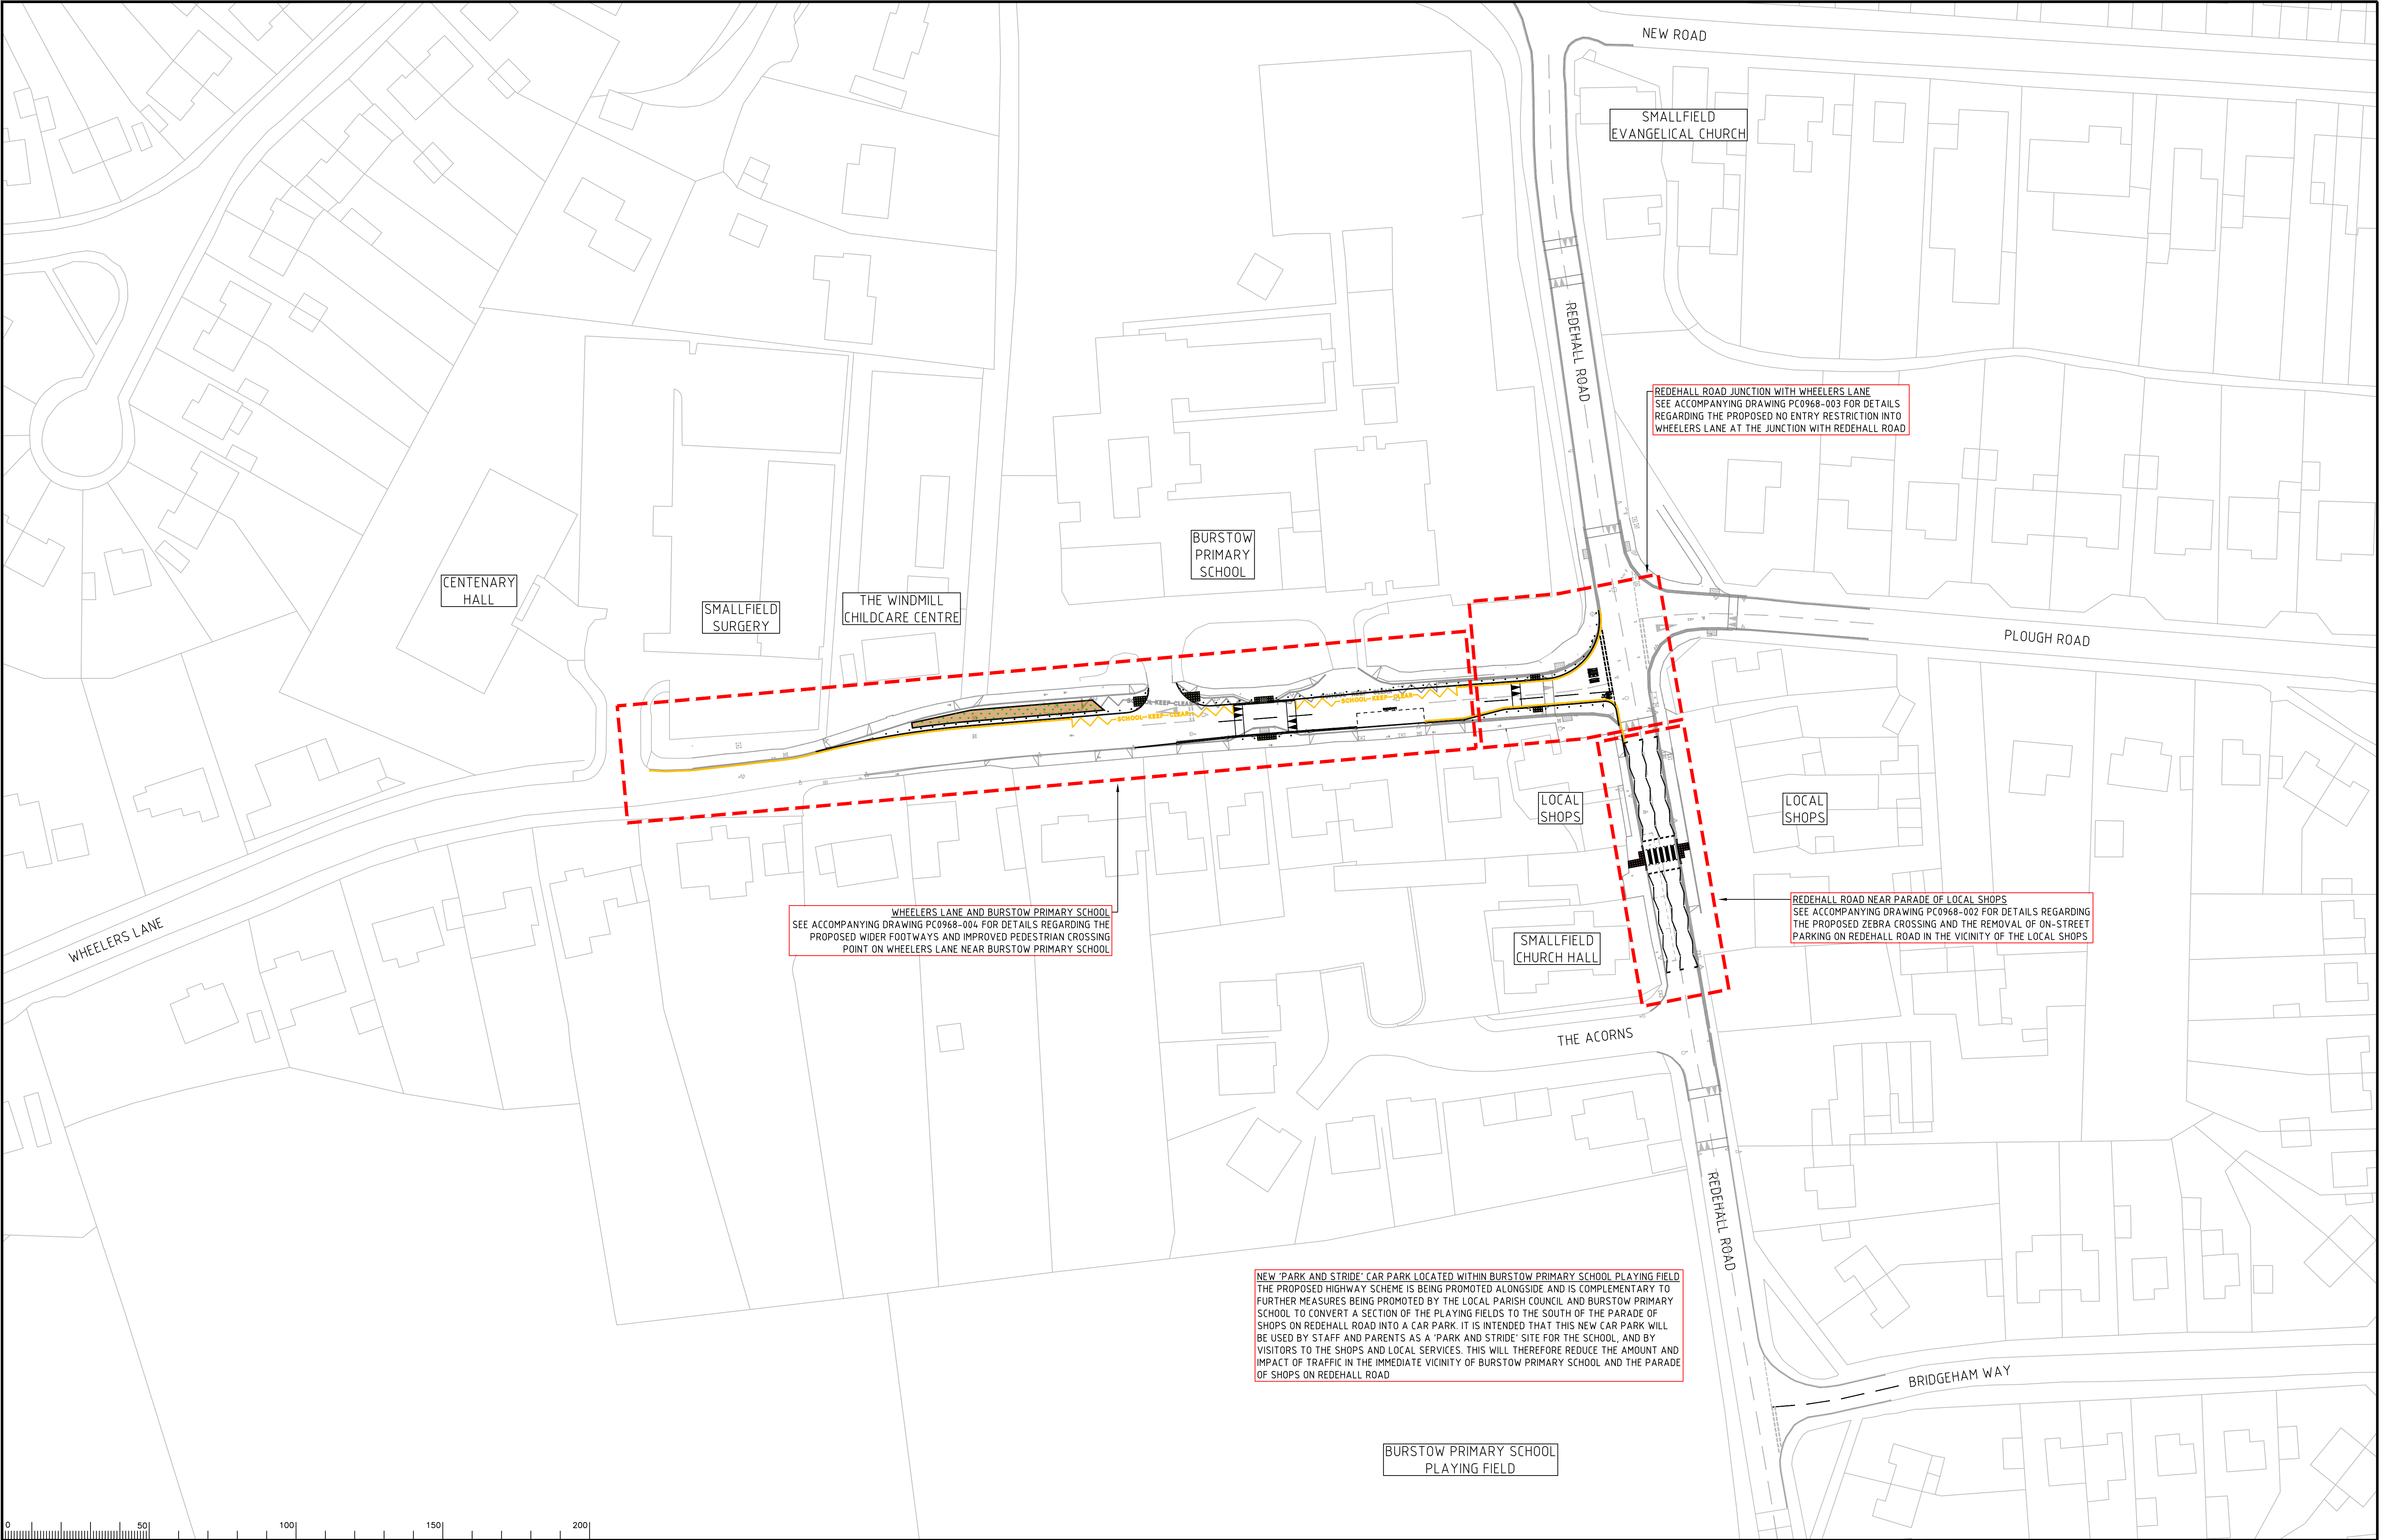


| Rev. | Description | Drwn | Sig. | Date | Chkd | Sig. | Date | Appr | Sig. | Date |
|------|-------------|------|------|------|------|------|------|------|------|------|
|      |             |      |      |      |      |      |      |      |      |      |
|      |             |      |      |      |      |      |      |      |      |      |
| Rev. | Description | Drwn | Sig. | Date | Chkd | Sig. | Date | Appr | Sig. | Date |
|------|-------------|------|------|------|------|------|------|------|------|------|
|      |             |      |      |      |      |      |      |      |      |      |
|      |             |      |      |      |      |      |      |      |      |      |
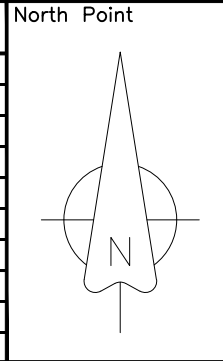

|             |      |      |    |      |        |
|-------------|------|------|----|------|--------|
| Drawn by    | CS   | Sig. | CS | Date | FEB 21 |
| Checked by  | SP   | Sig. | SP | Date | FEB 21 |
| Approved by | Sig. |      |    | Date |        |

Project  
SMALLFIELD PEDESTRIAN SAFETY  
AND ACCESSIBILITY SCHEME

Drawing  
PUBLIC CONSULTATION  
SCHEME PROPOSALS OVERVIEW

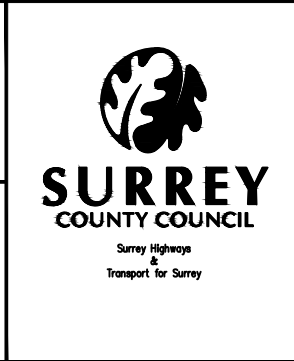

|                    |              |
|--------------------|--------------|
| Project No.        | PC0968       |
| Contract Sheet No. |              |
| Drawing No.        | PC0968-001   |
| Rev.               | -            |
| Classification     | PRESENTATION |