


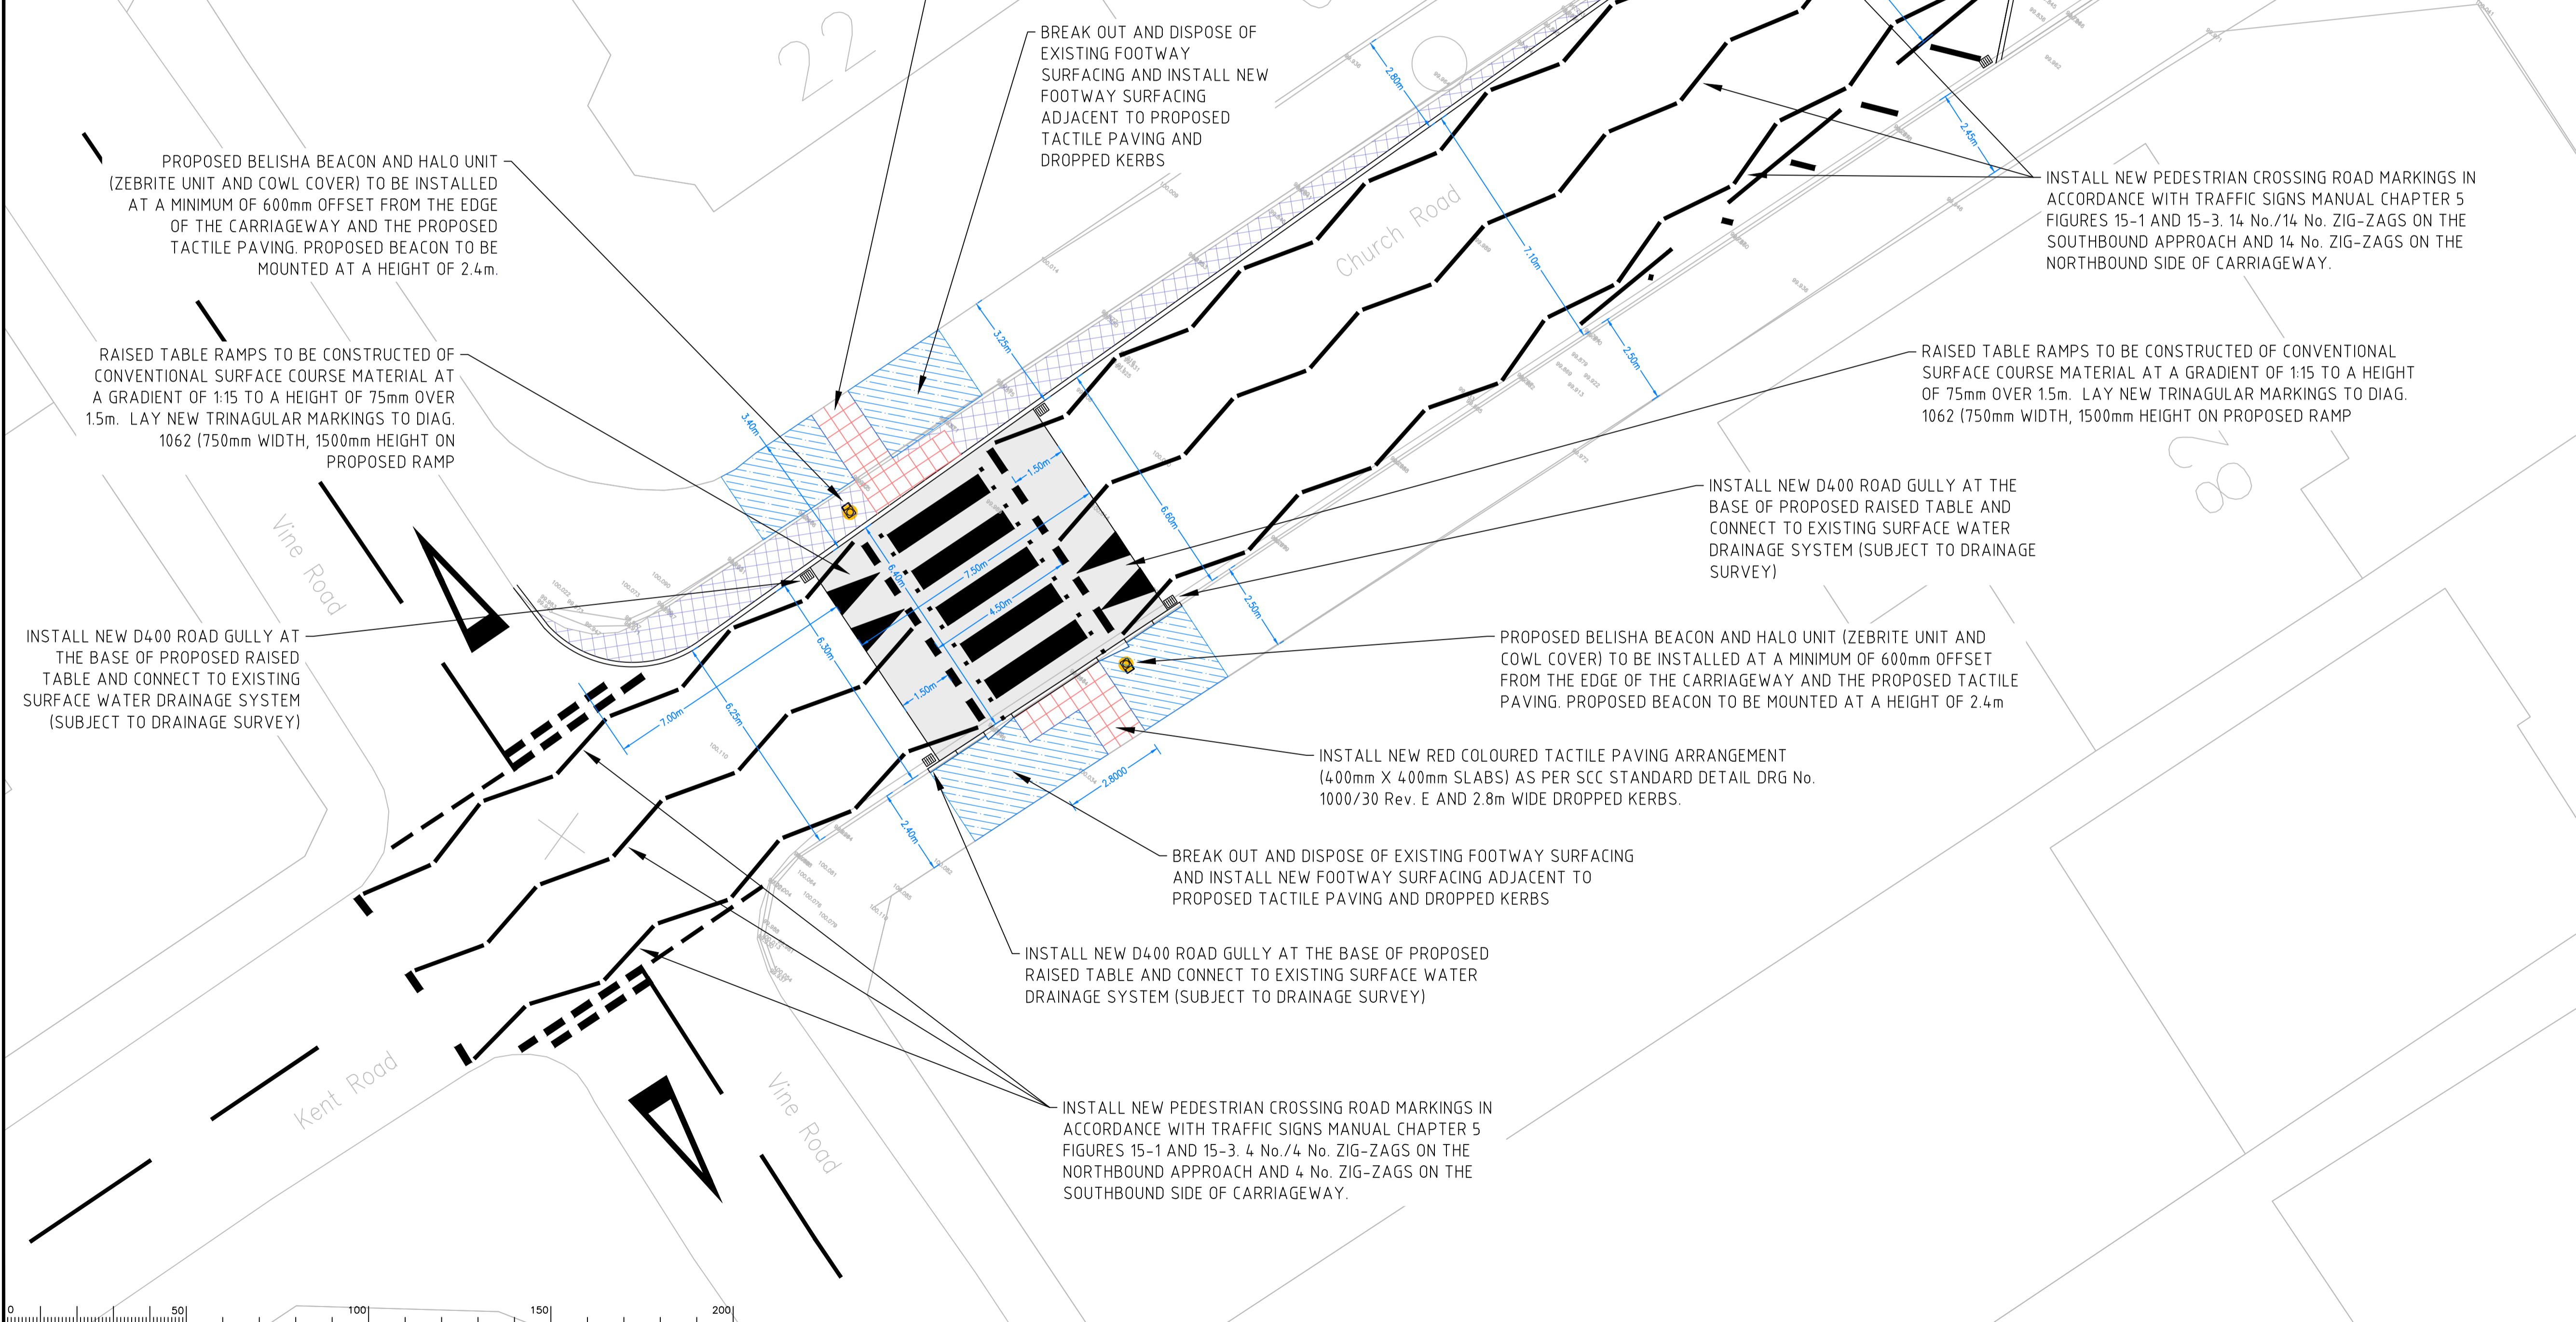

Inset A
Scale 1:100 @ A1



- KEY (GENERAL ARRANGEMENT - PC1269-008)**
- FOOTWAY INLAY - 70mm THICK COMPRISING 20mm THICK SURFACE COURSE AND DENSE SURF 100/150 AND 50mm THICK BINDER COURSE REGULATING COURSE AC20 DENSE BN 100/150 (AREA = 81.60m²) - REFER TO SCC SD 1000/09A
 - EXISTING AREA OF FOOTWAY TO BE EXCAVATED TO A DEPTH OF 70mm AND DISPOSED OF. PROPOSED RE-CONSTRUCTION AS PER SCC SD 1000/09 Rev. 1 (10mm SURFACE COURSE, 50mm BINDER COURSE)
 - EXISTING KERBS TO BE REMOVED
 - NEW KERBS TO HAVE A 125mm UPSTAND
 - INDIVIDUAL KERB - TYPE DEFINED - REFER TO SCC SD 1000/03F & 1000/07F
 - LENGTH OF KERB - TYPE DEFINED
 - PROPOSED 'RED' TACTILE PAVING
 - 'BUFF' TACTILE PAVING TO REMAIN
 - PROPOSED ROAD MARKINGS TO BE LAID IN ACCORDANCE WITH TSRGD
 - EXISTING ROAD MARKINGS TO REMAIN/REFRESH
 - DOUBLE YELLOW LINING TO BE LAID/REFRESHED IN ACCORDANCE WITH TSRGD
 - 1065 TSRGD ROAD MARKING DIAG. NUMBERS
 - TRAFFIC SIGNAL RETENTION SOCKET (NAL RS115) OR SIMILAR TO BE INSTALLED AS PER THE MANUFACTURERS INSTRUCTIONS - SOCKETS TO BE 600mm UNLESS OTHERWISE SPECIFIED - REFER TO SCC SD 1000/403B
 - INSTALL NEW 'BUFF' COLOURED HIGH FRICTION SURFACING (CLASS TYPE 1 WITH PSV OF 70 AND AAV OF 12)

- Drawing Notes PC1269/General Arrangement**
1. All dimensions are given in metres and levels in metres Above Ordnance Datum (mAOD).
 2. This drawing is for general arrangement purposes only and is not to be used for the execution of any activity.
 3. This drawing is to be read in conjunction with all other drawings, the Contract Specification, Specification for Highways Works and documentation supplied by the Engineer. This shall include Surrey County Council Standard Details and Pre-Construction Information (PCI).
 4. The Contractor shall retain one copy of all documents and drawings permanently in the site office/welfare unit.
 5. The Contractor shall ensure that the standard detail drawings are kept on site and are accessible to all personnel on site.
 6. This drawing details non-invasive works only. The Contractor shall not use this drawing as a basis to carry out activities where excavation is required.
 7. The Manual of Contract Documents for Highways Works (MCHW) shall be applicable for tasks not expressly covered with items published in the Contractors Schedule of Rates.
 8. The Contractor's working hours shall be considered to be those on the relevant Streetworks permits.
 9. Installation and Construction of this scheme is subject to a detailed Topographical & Drainage Survey to determine levels/falls of the footways and carriageway.

Notes

Rev.	Description	Drwn	Sig.	Date	Chkd	Sig.	Date	Appr	Sig.	Date

Rev.	Description	Drwn	Sig.	Date	Chkd	Sig.	Date	Appr	Sig.	Date

North Point

Based upon the Ordnance Survey mapping with the permission of the Controller of Her Majesty's Stationery Office © Crown copyright. Unauthorised reproduction infringes Crown copyright and may lead to prosecution or civil proceedings. Surrey County Council LA 076872 2002.

Drawn by	DM	Sig.	Date
Checked by		Sig.	Date
Approved by		Sig.	Date

Project

Church Road, Molesey
Safety Outside Schools

Proposed Zebra Crossing
General Arrangement

Project No. PC1269
Contract Sheet No. PC1269-008
Drawing No. Rev. -
Classification CONSULTATION

It is assumed that all works will be carried out by a competent contractor working, where appropriate, to an approved method statement.

SHEET 1 OF 1

SURREY COUNTY COUNCIL
Surrey County Council
Support for Surrey