


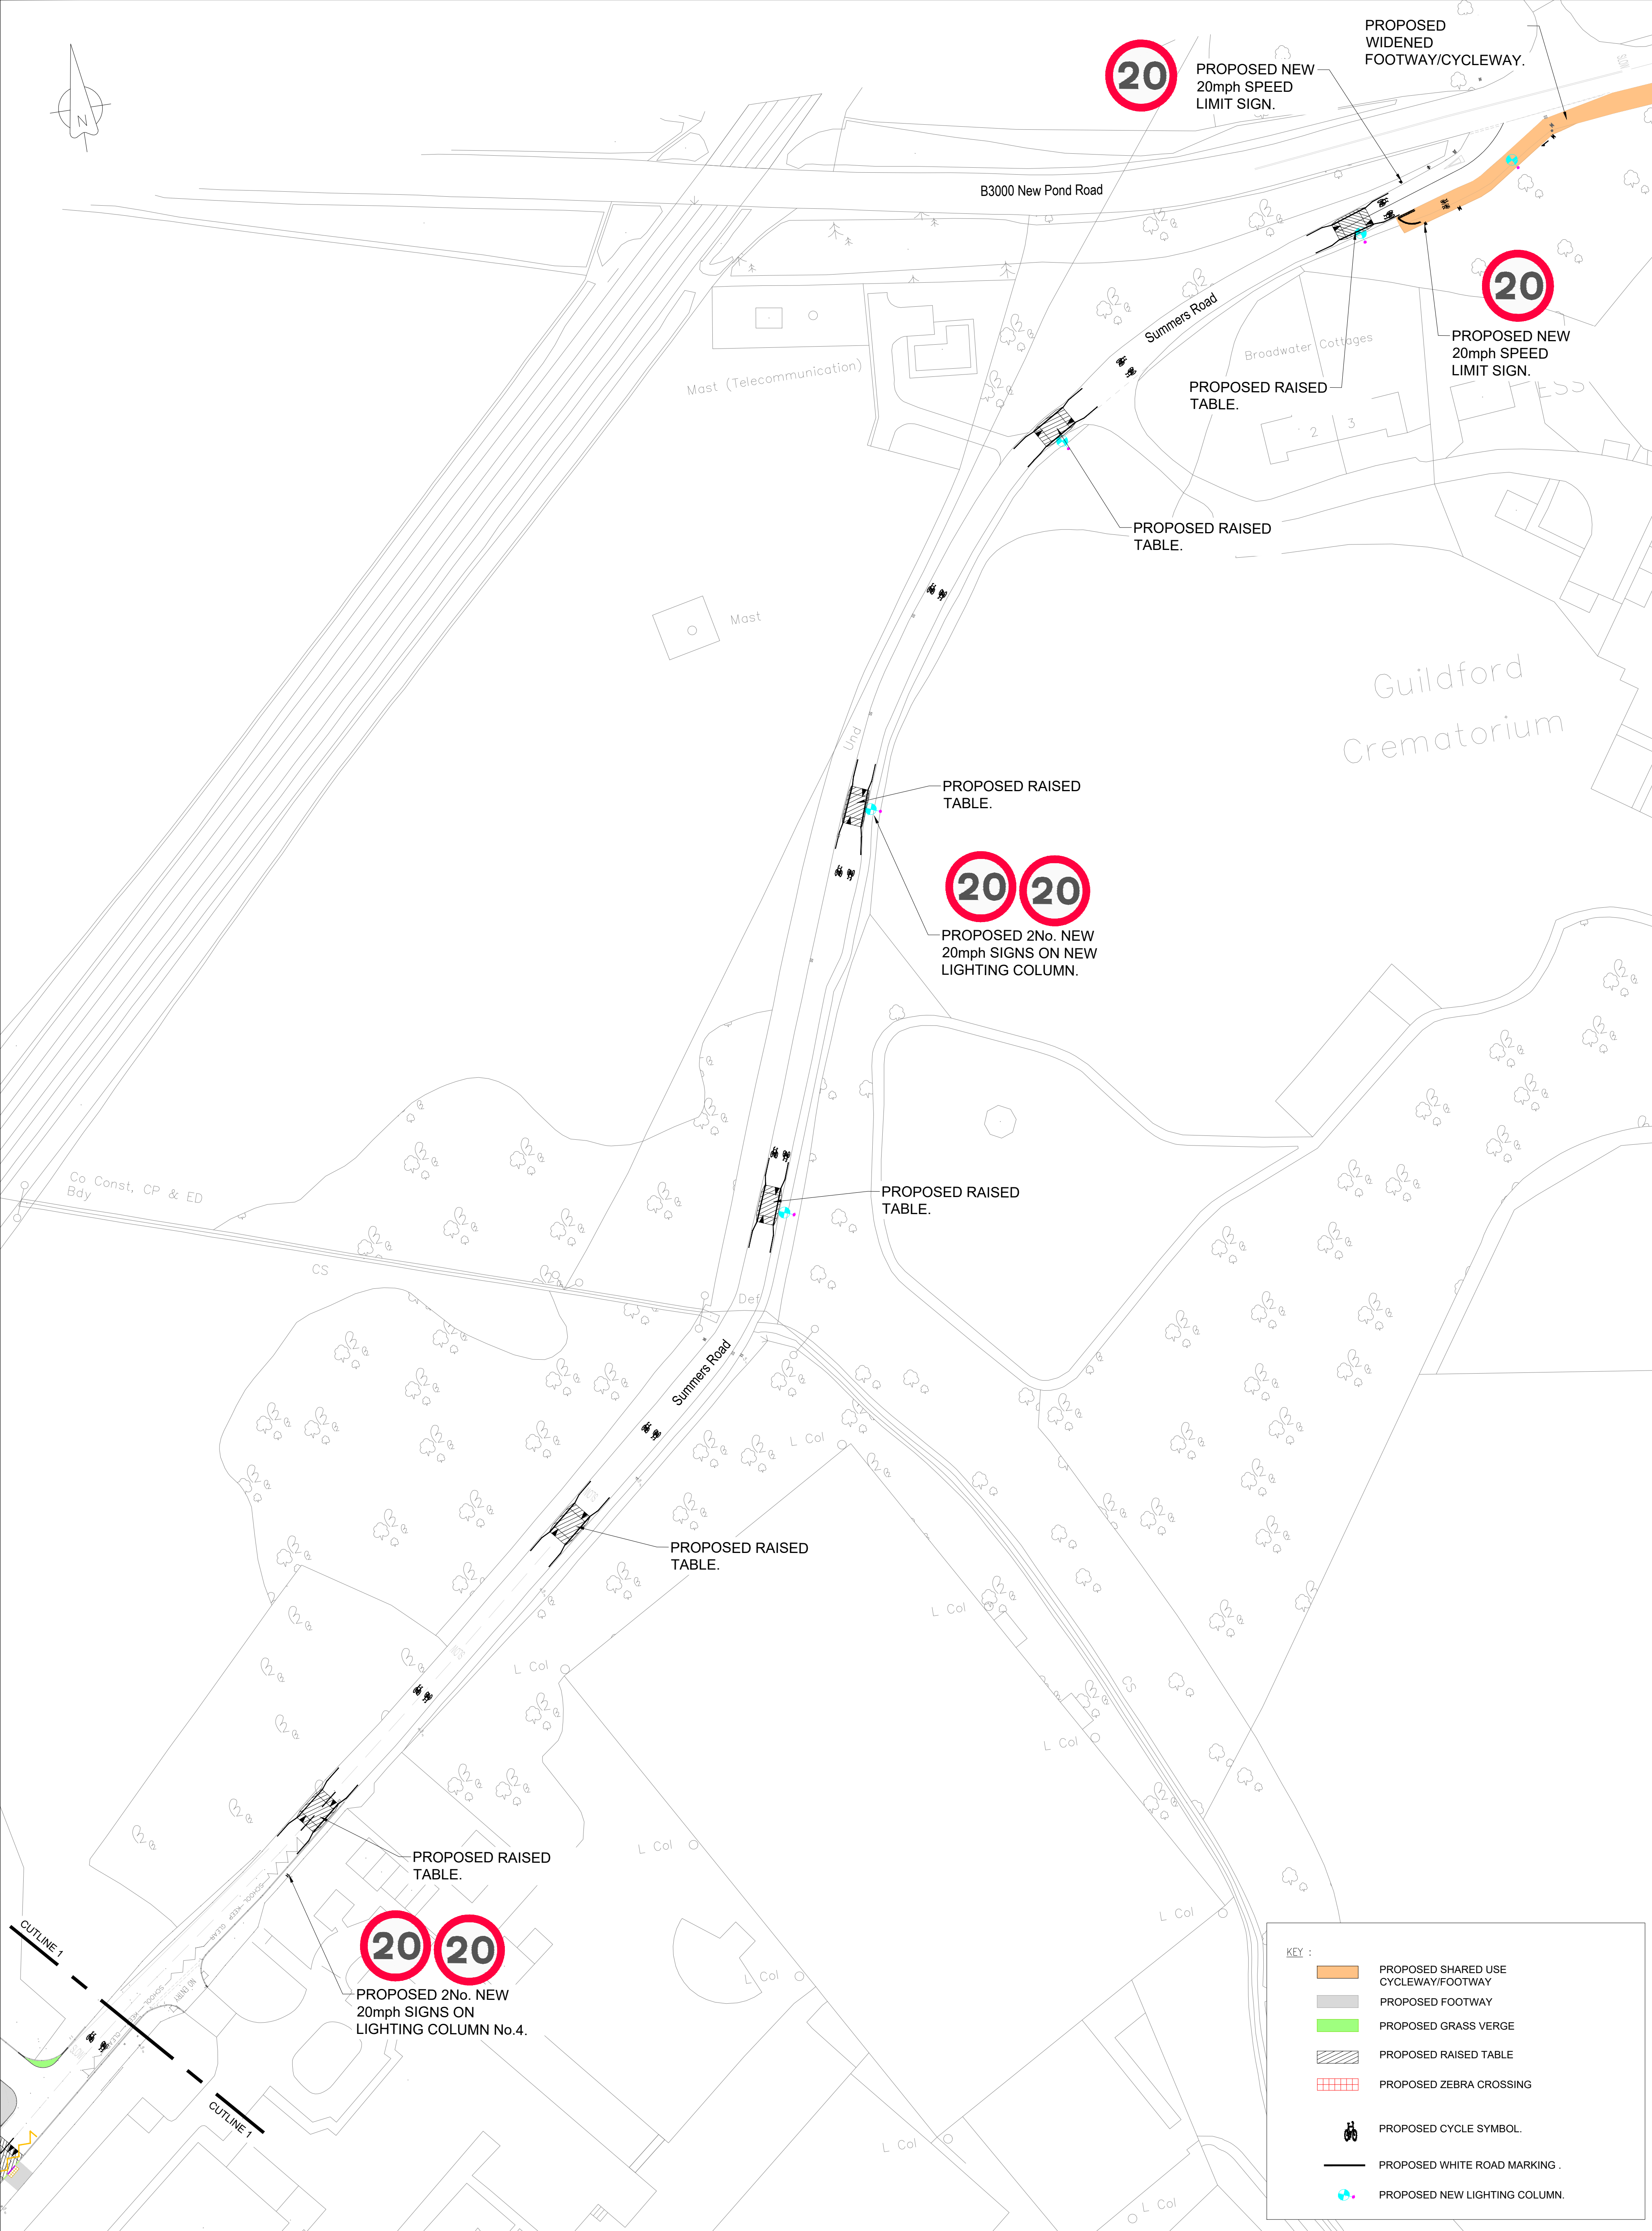

KEY :

PROPOSED SHARED USE CYCLEWAY/FOOTWAY

PROPOSED FOOTWAY

PROPOSED GRASS VERGE

PROPOSED RAISED TABLE

PROPOSED ZEBRA CROSSING

PROPOSED CYCLE SYMBOL.

PROPOSED WHITE ROAD MARKING .

PROPOSED NEW LIGHTING COLUMN.

| Rev. | Description                                    | Drwn | Chkd | Appr | Date   | Based upon the Ordnance Survey mapping with the permission of the Controller of Her Majesty's Stationary Office © Crown copyright and database rights 2023 OS 100019613. Unauthorised reproduction infringes Crown copyright and may lead to prosecution or civil proceedings. |                         |                          | Project Title.                                                      | <br><b>SURREY</b><br>COUNTY COUNCIL | Project No.<br>PC1064                             |
|------|------------------------------------------------|------|------|------|--------|---|-------------------------|--------------------------|---------------------------------------------------------------------|---|---------------------------------------------------|
| A    | AMENDMENTS FOLLOWING BROADWATER SCHOOL MEETING | IP   | ML   | ML   | MAY 25 | Drawn by.<br>IP   | Checked by.<br>ML       | Approved by.<br>ML       | GUILDFORD TO GODALMING GREENWAY<br>WALKING AND CYCLING IMPROVEMENTS |   | Drawing No.<br>PC1064 - P-27-0116-01              |
|      |                                                |      |      |      |        | Drawn date.<br>FEB 25   | Checked date.<br>FEB 25 | Approved date.<br>FEB 25 |                                                                     | DRAWING 1 OF 2   |                                                   |
|      |                                                |      |      |      |        |   |                         |                          |                                                                     |   |                                                   |
|      |                                                |      |      |      |        |   |                         |                          | Summers Road<br>General Arrangement                                 | Scale.<br>1:500<br>METERS                                                                                                | Revision.<br>A<br>Classification.<br>CONSULTATION |



