



100  
0 10  
Millimetres

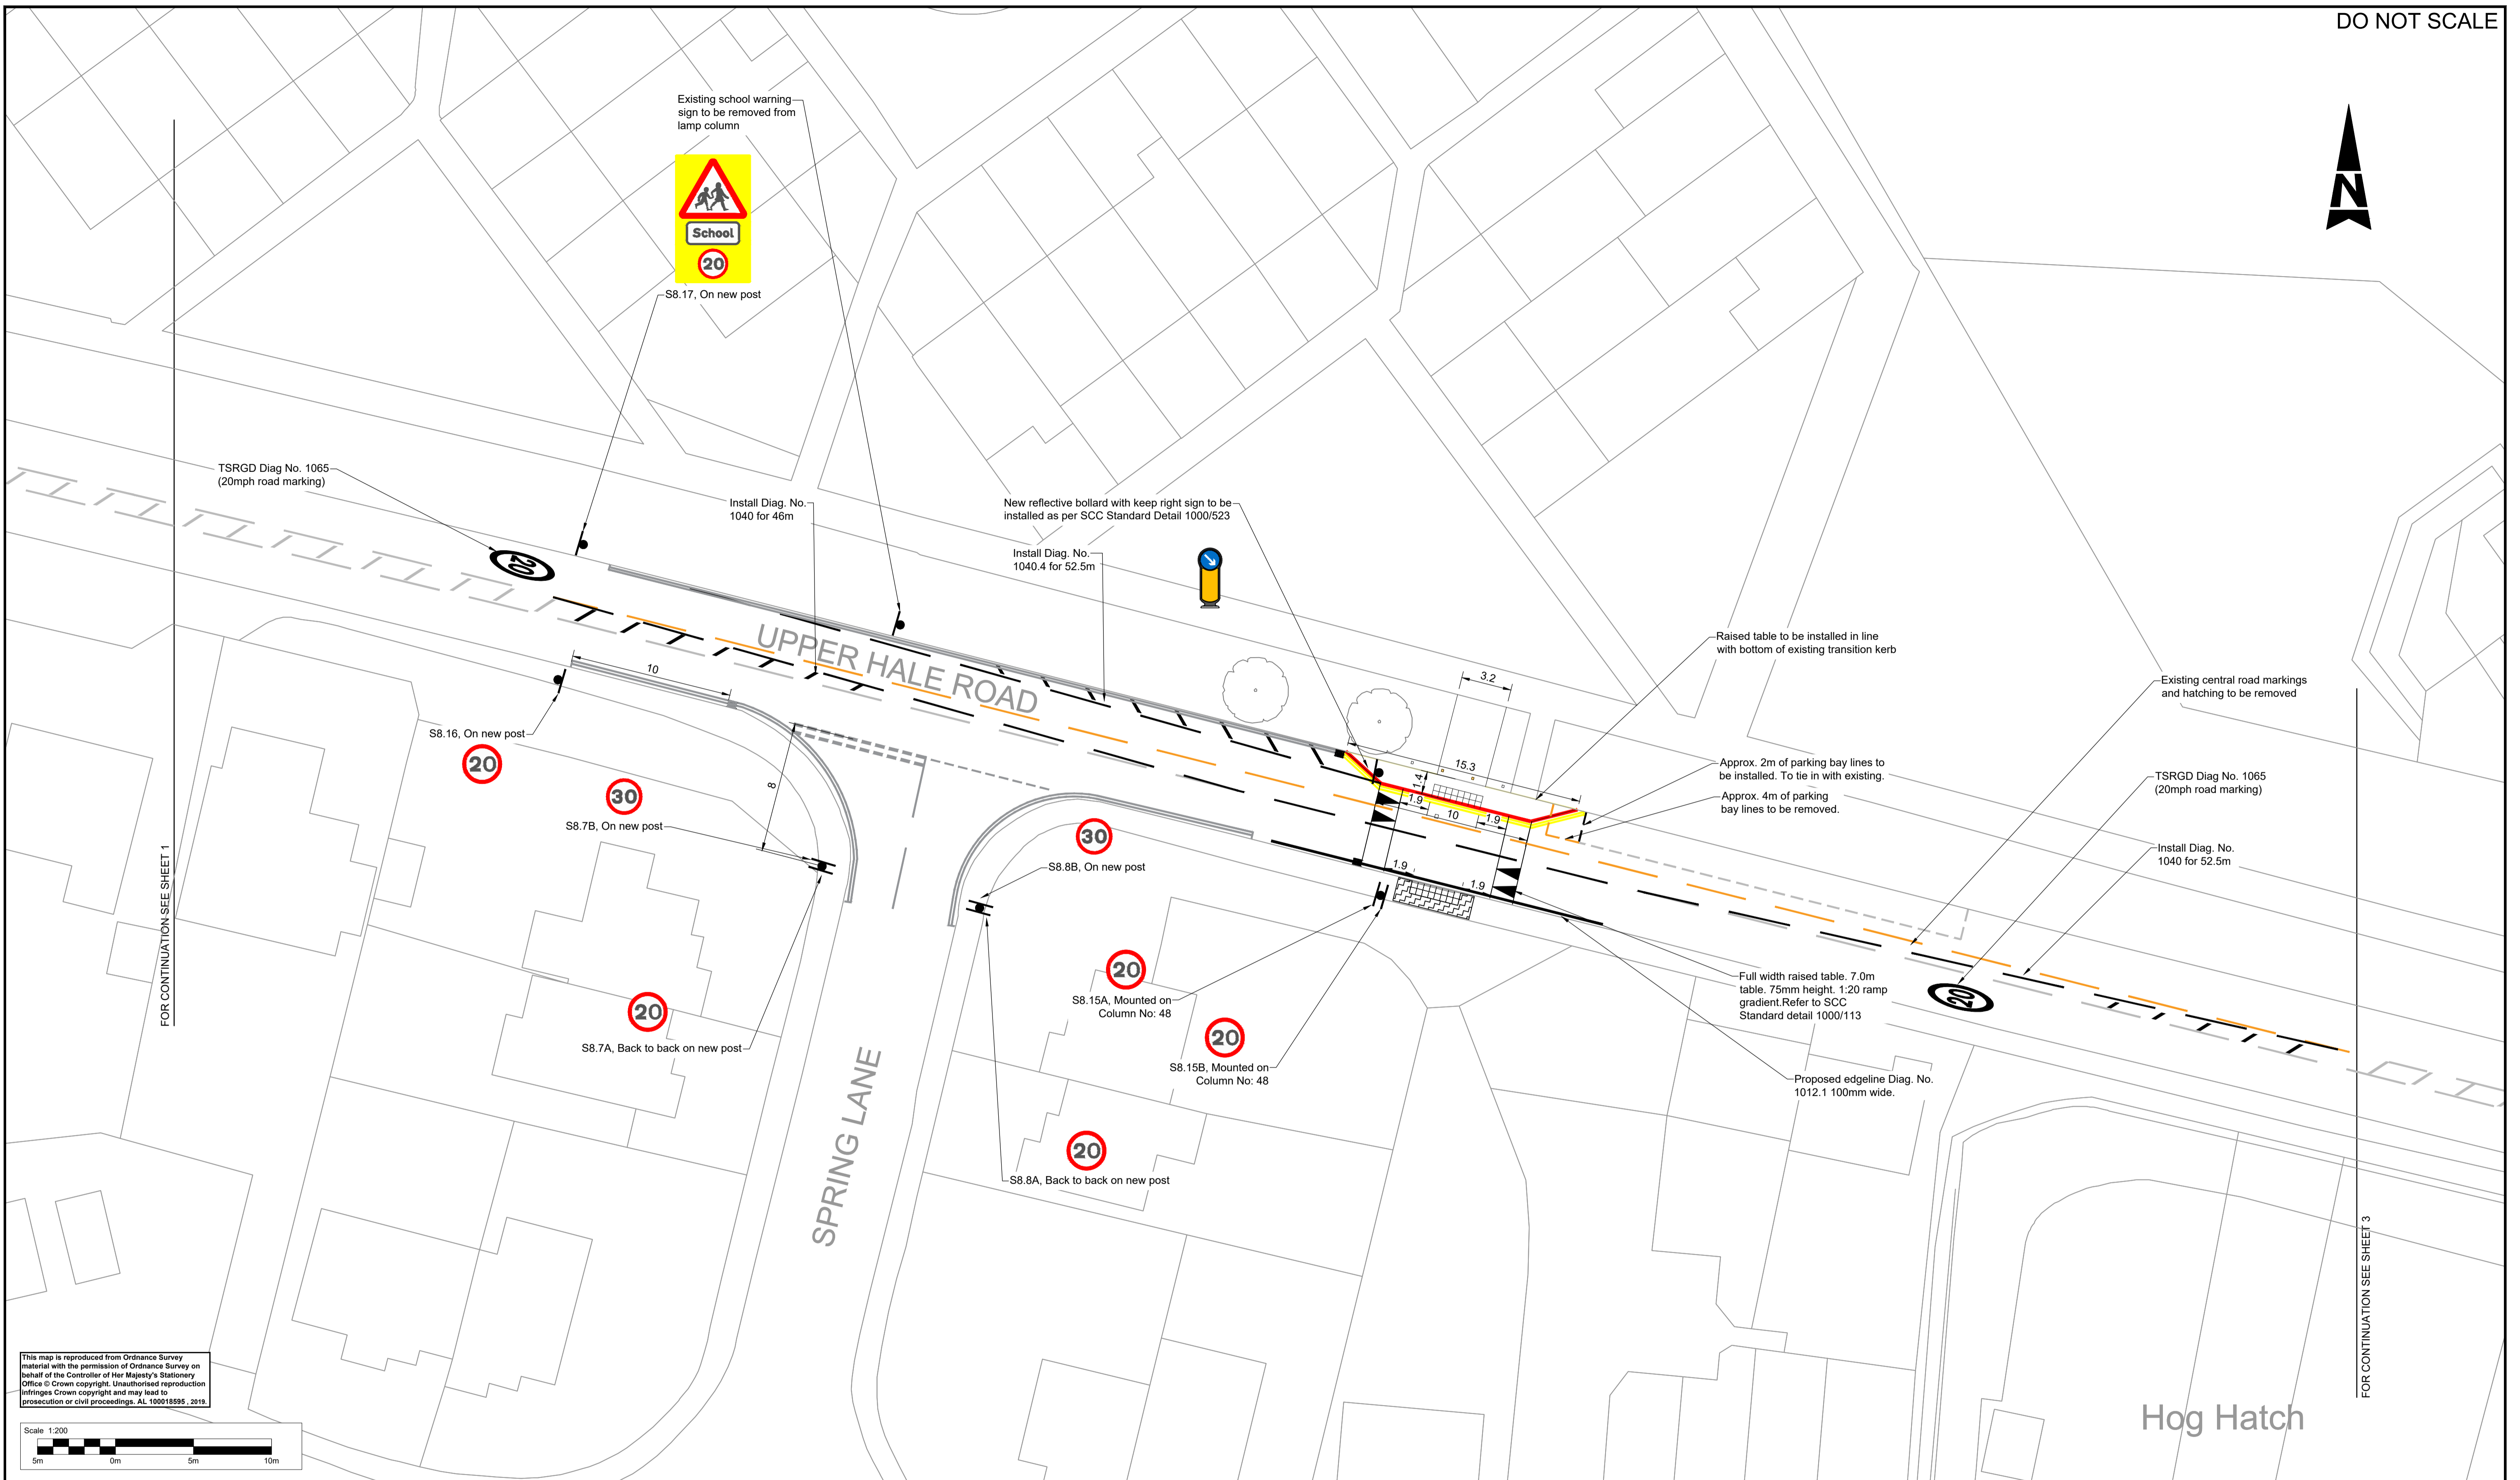

This map is reproduced from Ordnance Survey material with the permission of Ordnance Survey on behalf of the Controller of Her Majesty's Stationery Office © Crown copyright. Unauthorised reproduction infringes Crown copyright and may lead to prosecution or civil proceedings. AL 100018595, 2019.

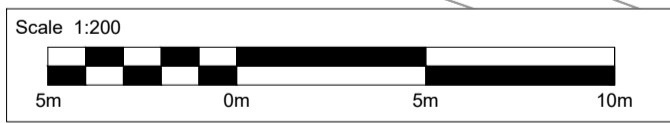

NOTES:

- IT IS THE CONTRACTORS RESPONSIBILITY TO CHECK THE LOCATIONS OF THE EXISTING STATUTORY SERVICES PRIOR TO CONSTRUCTION, PARTICULAR ATTENTION IS DRAWN TO THE 'NEW ROADS AND STREET WORKS ACT 1991'
- DO NOT SCALE AS BASE MAP IS ORDNANCE SURVEY MAP
- ALL DIMENSIONS IN METRES UNLESS SPECIFIED
- EXCAVATED MATERIALS AND ITEMS IDENTIFIED TO BE DISPOSED OF TO BE REMOVED TO THE CONTRACTOR'S TIP OFF SITE
- METHOD FOR REMOVING ROAD MARKINGS AGREED BY SCC HIGHWAY AUTHORITY TO BE HYDROBLASTING
- DESIGN DRAWINGS OMIT ANY GULLIES/UTILITY COVERS WITHIN CONSTRUCTION AREA THAT DO NOT NEED TO BE ADJUSTED
- ALL STREET FURNITURE INSTALLMENTS TO MAINTAIN A MINIMUM LATERAL CLEARANCE FROM THE CARRIAGEWAY OF 450MM
- FOR SIGN SCHEDULE PLEASE REFER TO: SCCFH20-ATK-HSN-XX-SH-CH-0001
- VISIBILITY OF ALL SIGNS TO BE MINIMUM DISTANCE OF 15m TO ONCOMING TRAFFIC, VEGETATION CLEARANCE SHOULD BE CARRIED OUT AS REQUIRED
- ALL CHAINAGES SHOWN ARE INDICATIVE ONLY
- FOR ROAD HUMP SCHEDULE, REFER SCCFH20-ATK-HGN-XX-SH-CH-0001

SAFETY, HEALTH AND ENVIRONMENTAL INFORMATION

In addition to the hazards/risks normally associated with the types of work detailed on this drawing, note the following:

CONSTRUCTION	NONE
MAINTENANCE/CLEANING	NONE
DECOMMISSIONING/DEMOLITION	NONE

It is assumed that all works will be carried out by a competent contractor working, where appropriate, to an approved method statement

Rev.	Date	Description	By	Chkd	App'd
P1	05/05/23	ORIGINAL ISSUE	CM	PM	TG

FOR REVIEW AND COMMENT



Woodcote Grove  
Ashley Road  
Epsom  
Surrey  
KT18 5BW  
Tel: +44 (0)1372 726140  
Fax: +44 (0)1372 740055  
www.atkinsglobal.com

Copyright © Atkins Limited (2014)



Drawing Status		S3		Project Title		FARNHAM SHORT-TERM INTERVENTIONS: 20mph SPEED LIMITS			
Drawing Title		UPPER HALE ROAD SPRING LANE GENERAL ARRANGEMENT SHEET 2 OF 6							
Scale	1:200	Designed	CM	Drawn	CM	Checked	PM	Authorised	TG
Original Size	A1	Date	05/05/23	Date	05/05/23	Date	09/05/23	Date	09/05/23
Drawing Number	SCCFH20-XX	Originator	ATK	Volume	HGN	Project Ref. No.	5206378	Revision	P1
Location		Type	SK	Role	CH	Number	0052		