


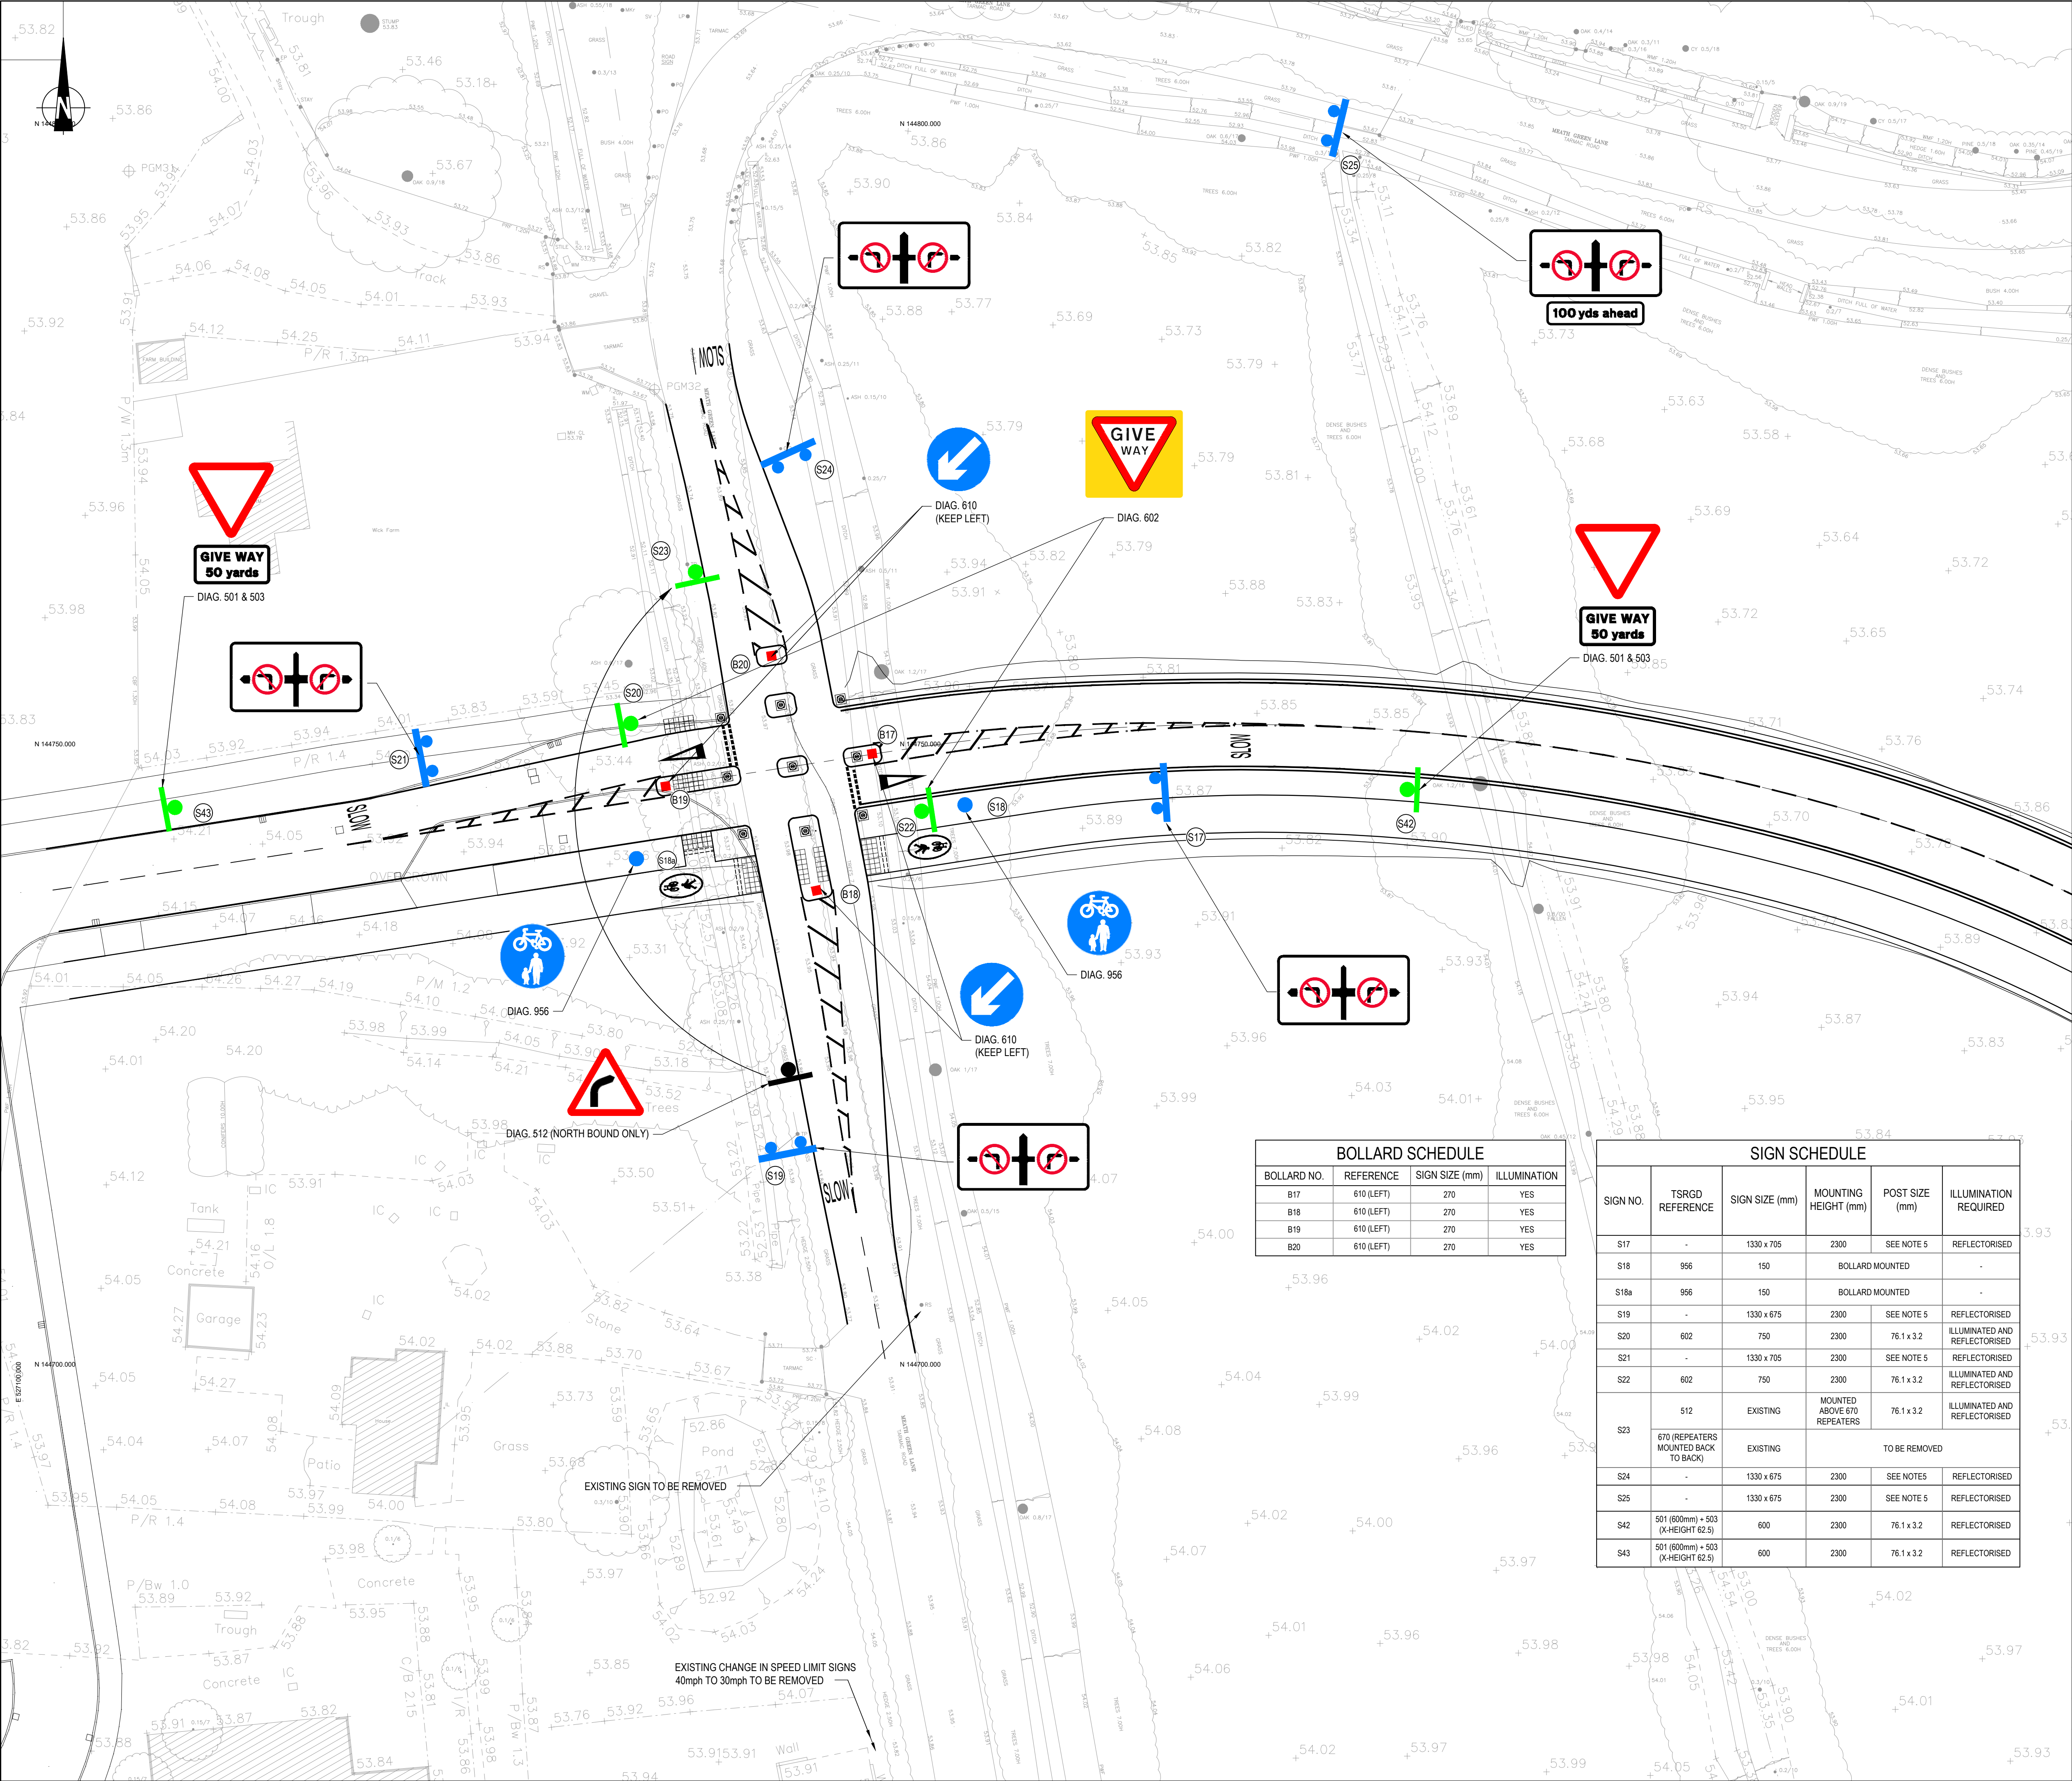

- NOTES**
- THIS DRAWING TO BE READ IN CONJUNCTION WITH OTHERS IN PBA DRAWING SERIES 41564/02.
 - FOR DETAILS OF LIGHTING COLUMNS REFER TO PBA DWG 41564/02/1300.
 - ROAD STUDS TO BE WHITE UNIDIRECTIONAL RETROREFLECTIVE ROAD STUDS INSTALLED AT 12m CENTRES
 - ALL SIGNS TO BE IN ACCORDANCE WITH 'TRAFFIC SIGNS REGULATIONS AND GENERAL DIRECTIONS' (TSRGD) 2016.
 - UNLESS STATED OTHERWISE ALL SIGN POSTS AND FOUNDATIONS TO BE DESIGNED BY CONTRACTOR.
 - REFER TO DRAWING 41564/02/112 FOR SIGNS ASSOCIATED WITH MEATH GREEN LANE SPEED CONTROL.

- KEY**
- ILLUMINATED TRAFFIC SIGN - FOR DETAILS REFER TO PROPOSED SIGN SCHEDULE
 - NON-ILLUMINATED TRAFFIC SIGN - FOR DETAILS REFER TO PROPOSED SIGN SCHEDULE
 - EXISTING NON-ILLUMINATED TRAFFIC SIGN - FOR DETAILS REFER TO EXISTING SIGN SCHEDULE
 - ILLUMINATED BOLLARD
 - BOLLARD WITH SIGN FACE
 - SIGNAGE TO BE RELOCATED

BOLLARD SCHEDULE			
BOLLARD NO.	REFERENCE	SIGN SIZE (mm)	ILLUMINATION
B17	610 (LEFT)	270	YES
B18	610 (LEFT)	270	YES
B19	610 (LEFT)	270	YES
B20	610 (LEFT)	270	YES

SIGN SCHEDULE					
SIGN NO.	TSRGD REFERENCE	SIGN SIZE (mm)	MOUNTING HEIGHT (mm)	POST SIZE (mm)	ILLUMINATION REQUIRED
S17	-	1330 x 705	2300	SEE NOTE 5	REFLECTORISED
S18	956	150	BOLLARD MOUNTED		-
S18a	956	150	BOLLARD MOUNTED		-
S19	-	1330 x 675	2300	SEE NOTE 5	REFLECTORISED
S20	602	750	2300	76.1 x 3.2	ILLUMINATED AND REFLECTORISED
S21	-	1330 x 705	2300	SEE NOTE 5	REFLECTORISED
S22	602	750	2300	76.1 x 3.2	ILLUMINATED AND REFLECTORISED
S23	512	EXISTING	MOUNTED ABOVE 670 REPEATERS	76.1 x 3.2	ILLUMINATED AND REFLECTORISED
	670 (REPEATERS MOUNTED BACK TO BACK)	EXISTING	TO BE REMOVED		
S24	-	1330 x 675	2300	SEE NOTE 5	REFLECTORISED
S25	-	1330 x 675	2300	SEE NOTE 5	REFLECTORISED
S42	501 (600mm) + 503 (X-HEIGHT 62.5)	600	2300	76.1 x 3.2	REFLECTORISED
S43	501 (600mm) + 503 (X-HEIGHT 62.5)	600	2300	76.1 x 3.2	REFLECTORISED

G	NOTES AMENDED	24.10.19	SB	AR	PK
F	SIGNS UPDATED	27.08.19	JHW	AR	PK
E	SIGNS AND SCHEDULES UPDATED	18.01.19	OG	AR	PK
D	SIGNS AND SCHEDULES UPDATED	17.08.18	JHW	AR	PK
C	UPDATED TO SUIT RSA COMMENTS	14.08.18	JHW	AR	PK
B	Signage schedule updated to suit Dadswell comments	29.06.18	CL	AR	-
A	Minor amendments	22.06.18	CL	AR	PK
Mark	Revision	Date	Drawn	Chkd	Appd

SCALING NOTE: Do not scale from this drawing. If in doubt, ask.
UTILITIES NOTE: The position of any existing public or private sewers, utility services, plant or apparatus shown on this drawing is believed to be correct, but no warranty to this is expressed or implied. Other such plant or apparatus may also be present but not shown. The Contractor is therefore advised to undertake his own investigation where the presence of any existing sewers, services, plant or apparatus may affect his operations.

Drawing Issue Status
TECHNICAL APPROVAL

**HORLEY EASTERN ACCESS ROAD
MEATH GREEN LANE JUNCTION
ROAD SIGNS**

Client

TAYLOR WIMPEY
PERSIMMON HOMES
CREST NICHOLSON

Date of 1st Issue
25.05.2018

Designed
-

Drawn
CL

A1 Scale
1:250

Checked
APLR

Approved
PK

Drawing Number
41564/02/108

Revision
G

Offices throughout the UK and Europe
www.peterbrett.com
© Peter Brett Associates LLP
READING
Tel: 0118 950 0761