


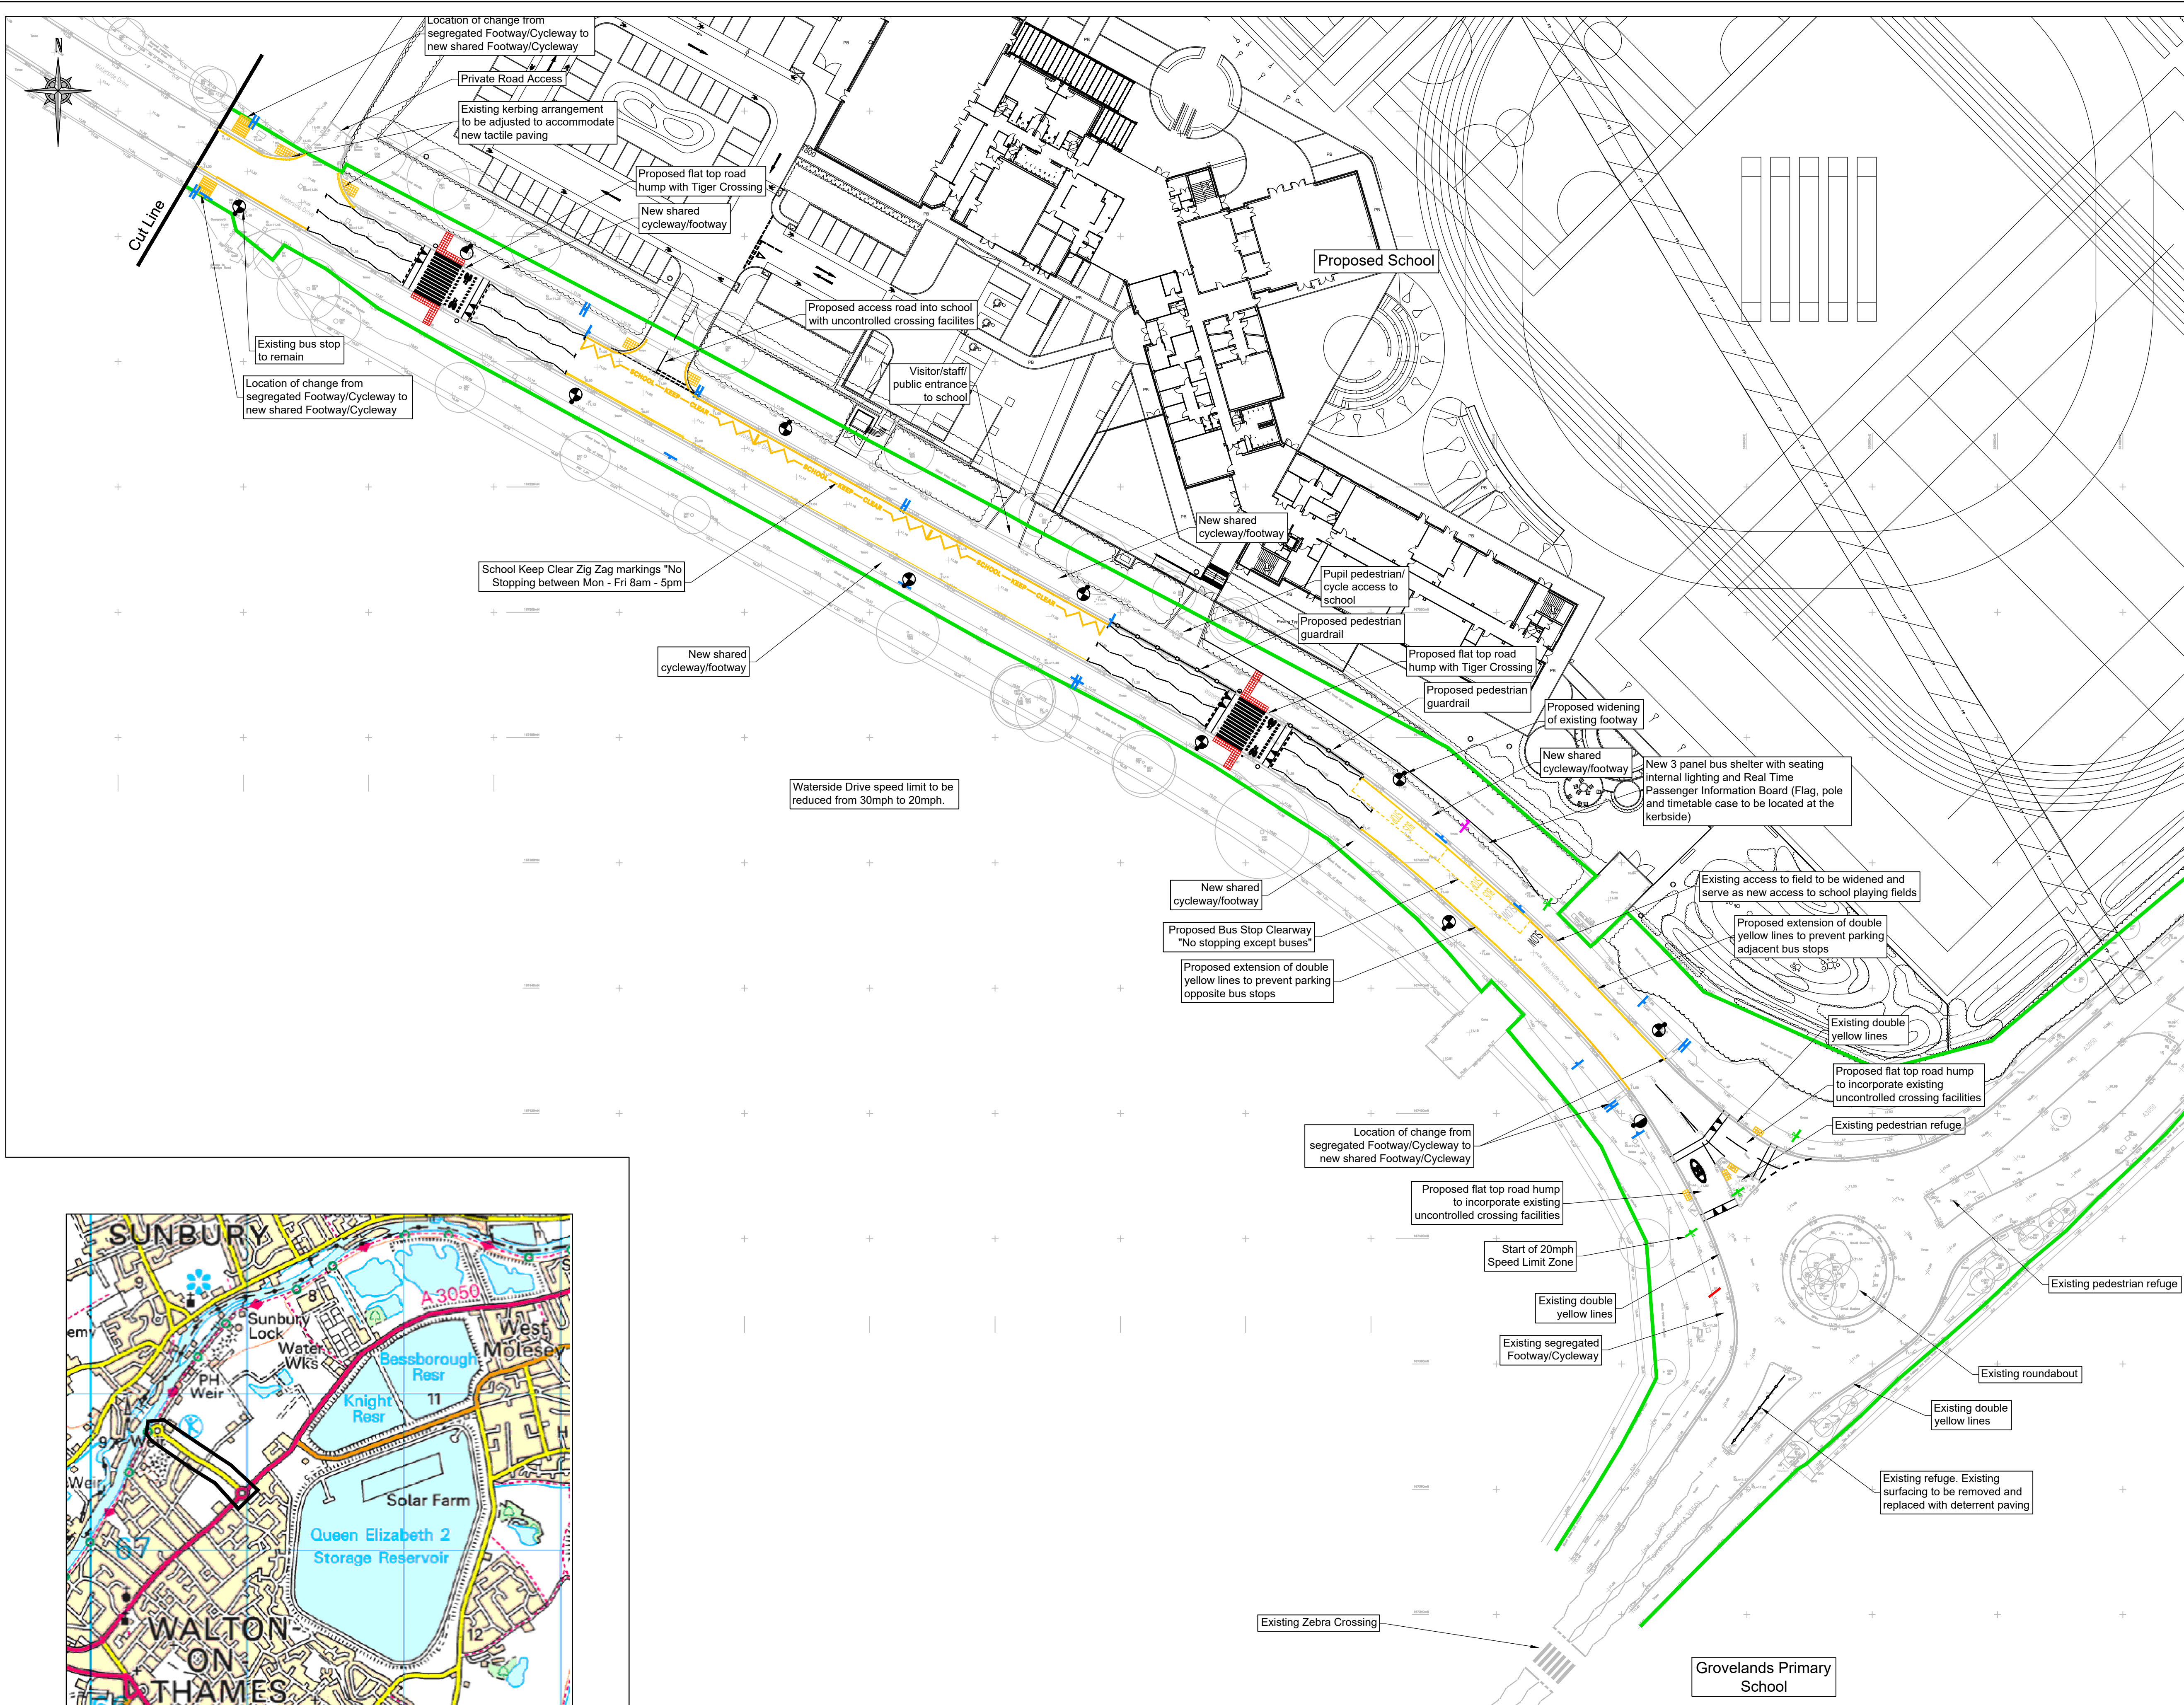

- Legend
- GREY Existing typically shown in GREY. See notes.
- BLACK Proposed typically shown in BLACK
- Existing highway boundary
- Notes
1. The purpose of this drawing is to illustrate the extent of works within the existing highway boundary. Information may have been schematised for clarity.
 2. Do not scale. All dimensions shown are in metres unless noted otherwise.
 3. Until all of the relevant approvals (including, Planning, Technical and Building Regulation) have been obtained from the relevant Authorities it should be understood that all drawings issued are preliminary and NOT for construction. Should the contractor start site work prior to approval been given, it is entirely at his own risk.
 4. All work is to be carried out in accordance with the current British and or European standards and BS codes of Practice.
 5. Existing information has been reproduced from Technics Topographic Survey dated October 2020.
 6. This drawing is to be read in conjunction with Architects, Engineers & Specialist Contractors Details. Should there be any discrepancy between details indicated on this drawing and those indicated on other drawings the Engineer should be informed PRIOR to construction on site.
 7. The information shown and which originates from others may have been simplified for clarity. Refer to the originators details for additional information.
 8. All survey information is provided by Others and HSP cannot accept any liability for any discrepancies there in. All survey information to be verified on site by the Contractor. Should discrepancies be identified, HSP to be notified immediately.
 9. The Highway Authority for the subject site is Surrey County Council.
 10. All works are to be carried out in accordance with Manual for Streets, SCC's Standard Detail drawings and the Specification for Highway Works.
 11. All works are to be inspected by the Local Highway Authority or Statutory Authority as applicable.

P02 MB 14.04.22 Updated following comments from SCC	PRD
P01 MB 06.09.21 First issue	PRD
REV BY DATE DETAILS	CKD

STATUS S3 - REVIEW/COMMENT

CLIENT

BAM Construction Ltd

PROJECT

Heathside Walton

TITLE

S278 General Arrangement
Waterside Drive
Sheet 1




Lawrence House, 6 Meadowbank Way, Eastwood, Nottingham, NG16 3SB
Tel: 01773 535555 www.hspsconsulting.com

SCALE 1:500	PROJECT NO. C2583	SHEET SIZE A1
----------------	----------------------	------------------

DATE 06.09.2021	DRAWN MB	CHECKED PRD
--------------------	-------------	----------------

DRAWING NO. HW-HSP-XX-00-DR-C-0100	REV P02
---------------------------------------	------------

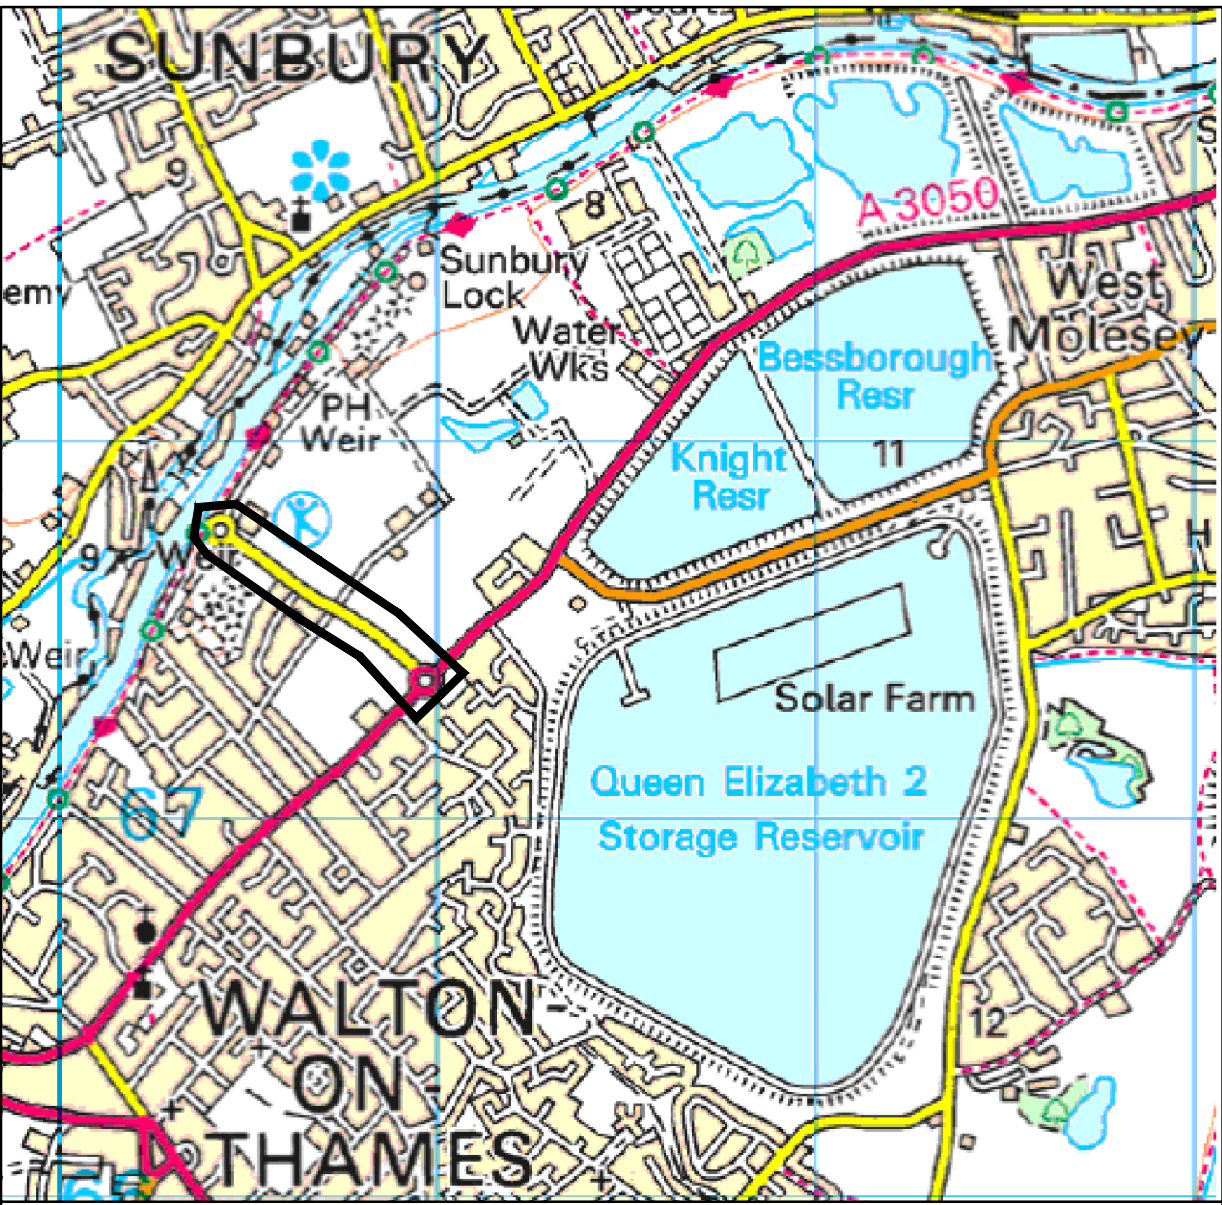

Location Plan (NTS)

General Arrangement (1:500)