


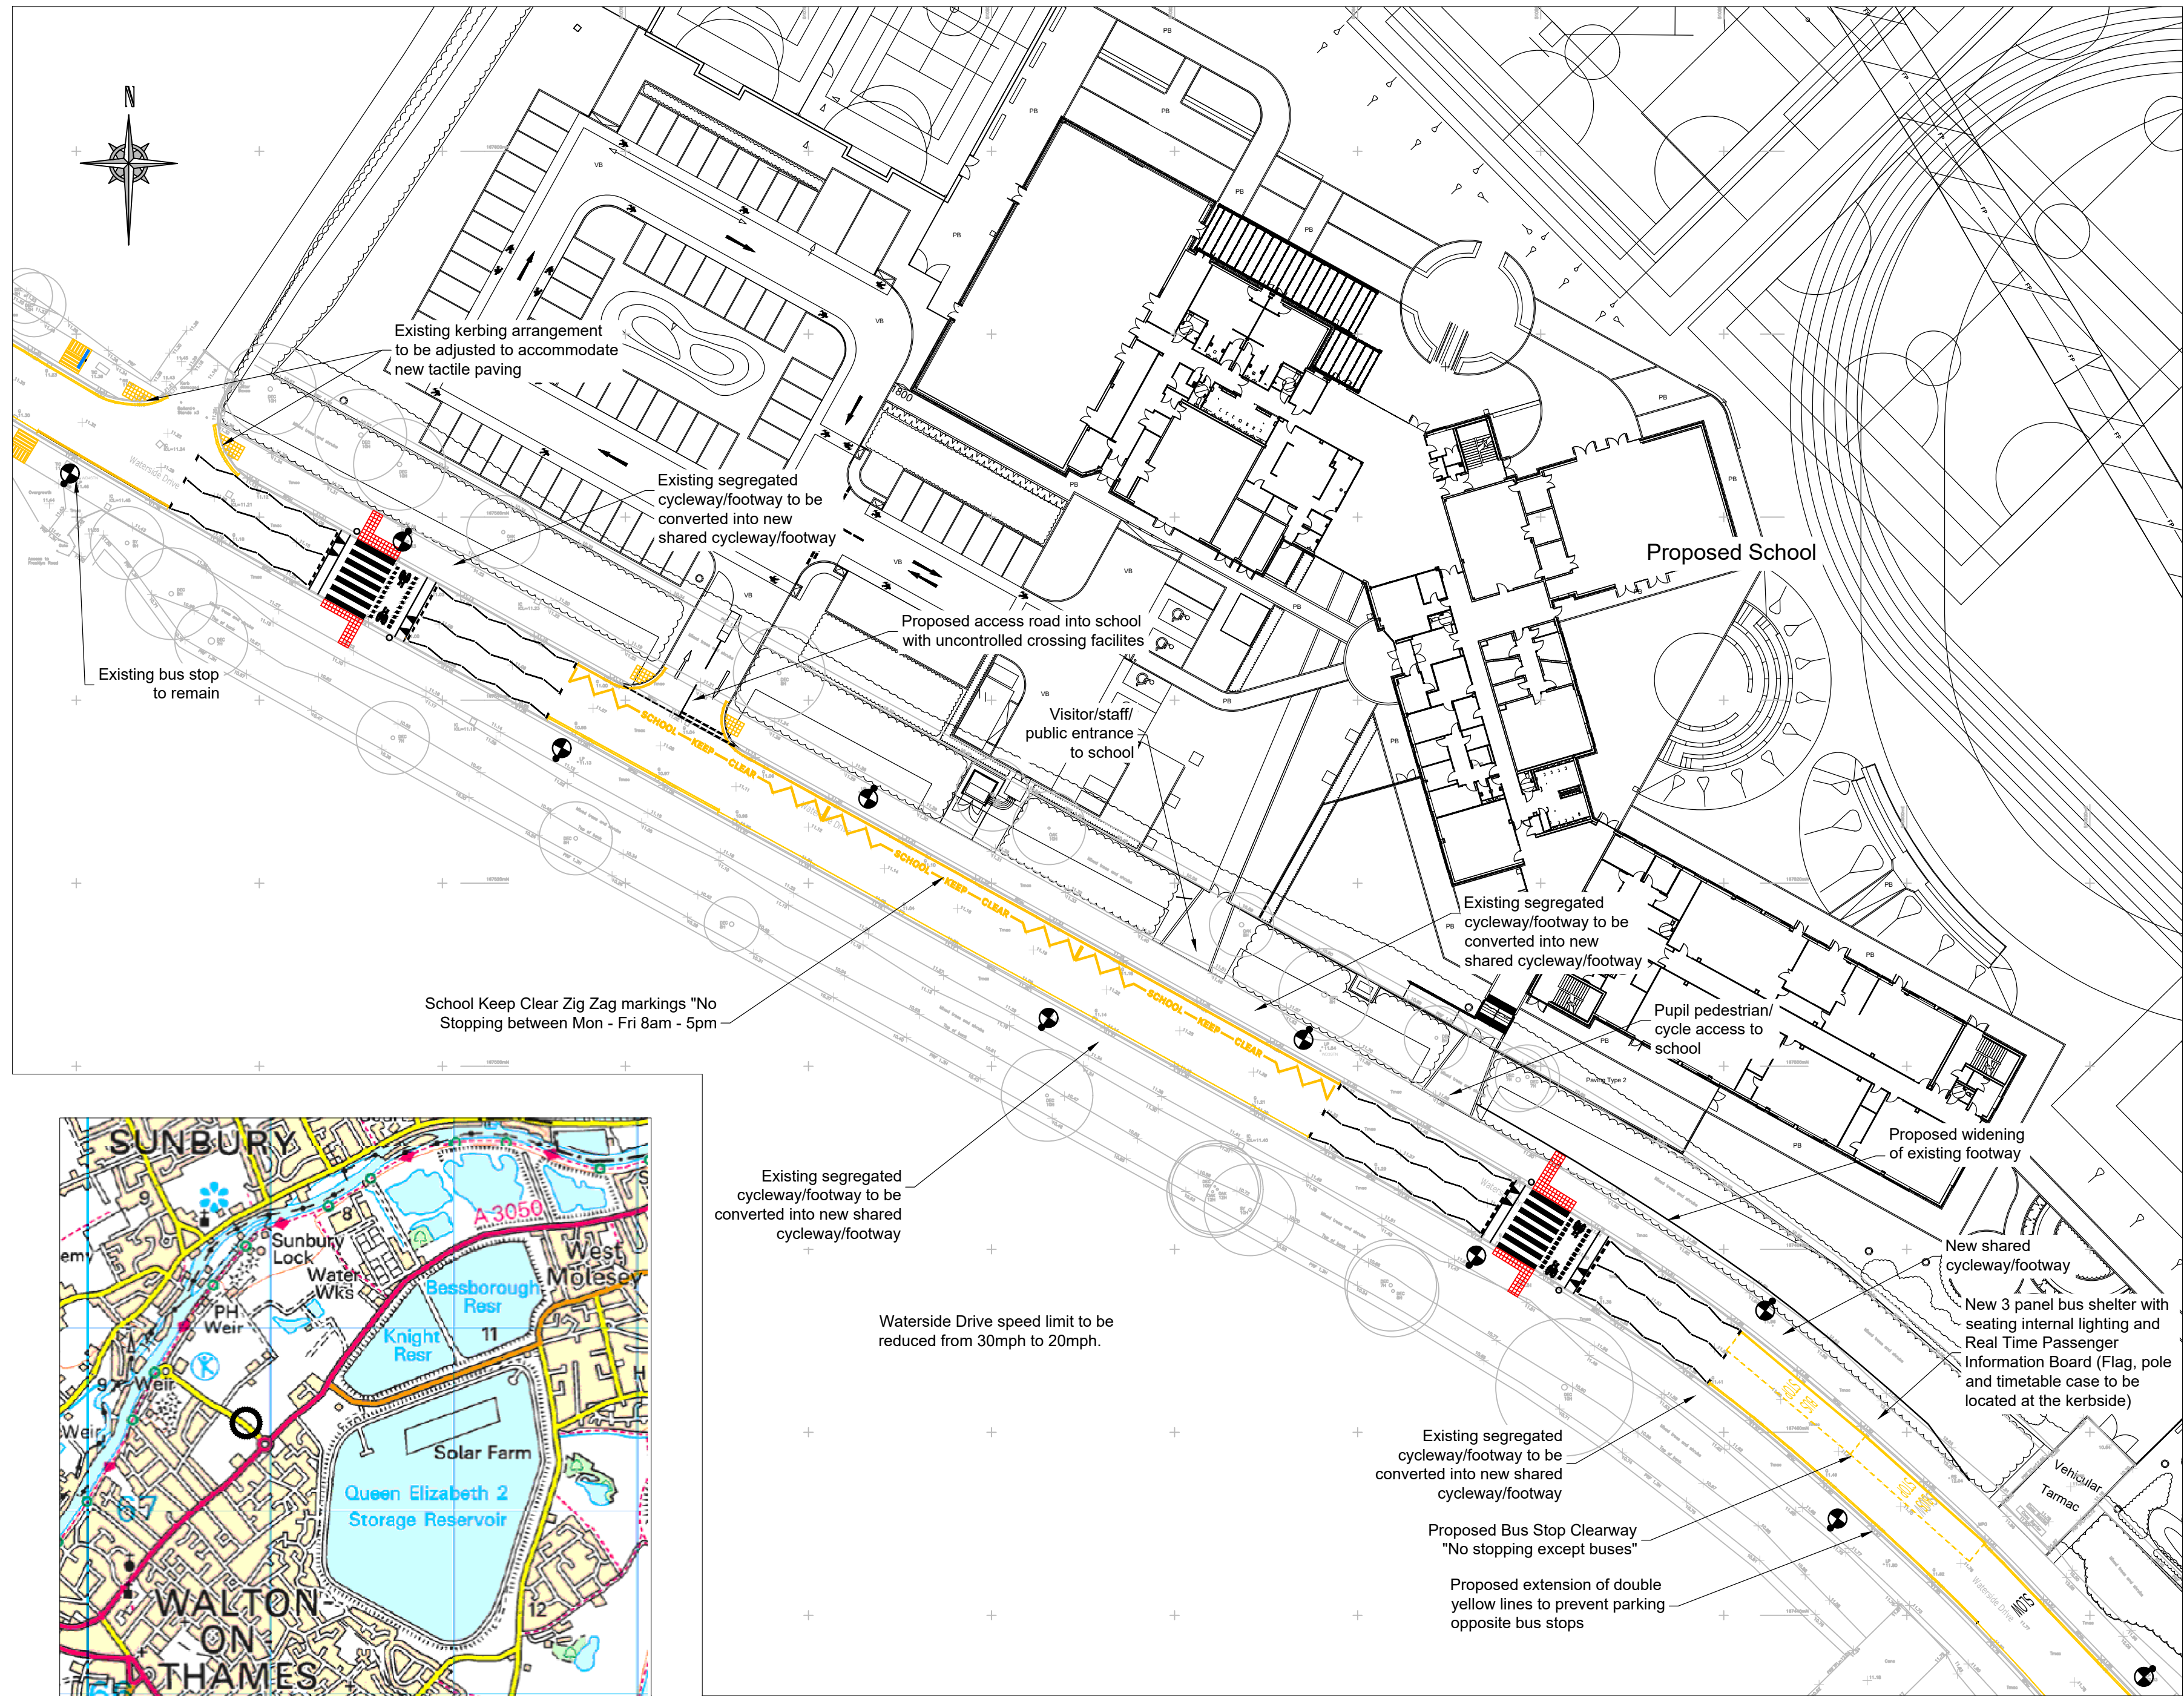

P01 MB 18.01.22	West Zebra crossing adjusted	PRD
P01 MB 09.12.21	First issue	PRD
REV	BY	DATE
	DETAILS	CKD

STATUS	S2 - INFORMATION
--------	------------------

CLIENT

BAM Construction Ltd

PROJECT

Heathside Walton

TITLE

Parallel Crossings on Road
Humps along Waterside
Drive and Location Plan



Lawrence House, 6 Meadowbank Way, Eastwood, Nottingham, NG16 3SB
Tel: 01773 535555 www.hspconsulting.com

SCALE	PROJECT NO.	SHEET
As shown	C2583	SIZE A2
DATE	DRAWN	CHECKED
09.12.2021	MB	PRD

DRAWING NO.	REV
HW-HSP-XX-00-DR-C-SK16	P02