



Sign Reference	670-20	P1 - 17
Height	600mm	
Width	600mm	
Area	0.28 m ²	
Material	Class R3B Microprismatic	
Mount Height	2300	





Sign Reference	670-20	P18 - 33
Height	300mm	
Width	300mm	
Area	0.07 m ²	
Material	Class R3B Microprismatic	
Mount Height	2300	




Sign Reference	670-30	P34 - 39
Height	450mm	
Width	450mm	
Area	0.16 m ²	
Material	Class R3B Microprismatic	
Mount Height	2300	

EXAMPLE SIGN ASSEMBLY OF HOOPED SIGN FRAME.

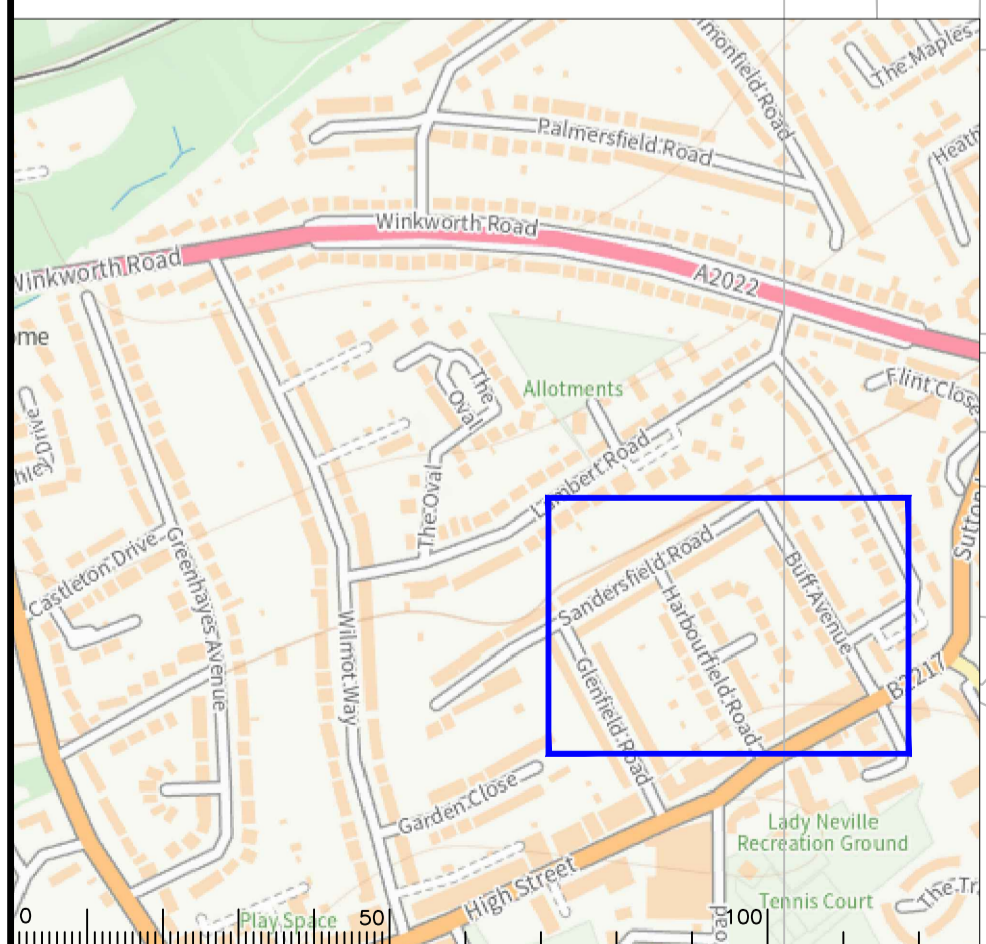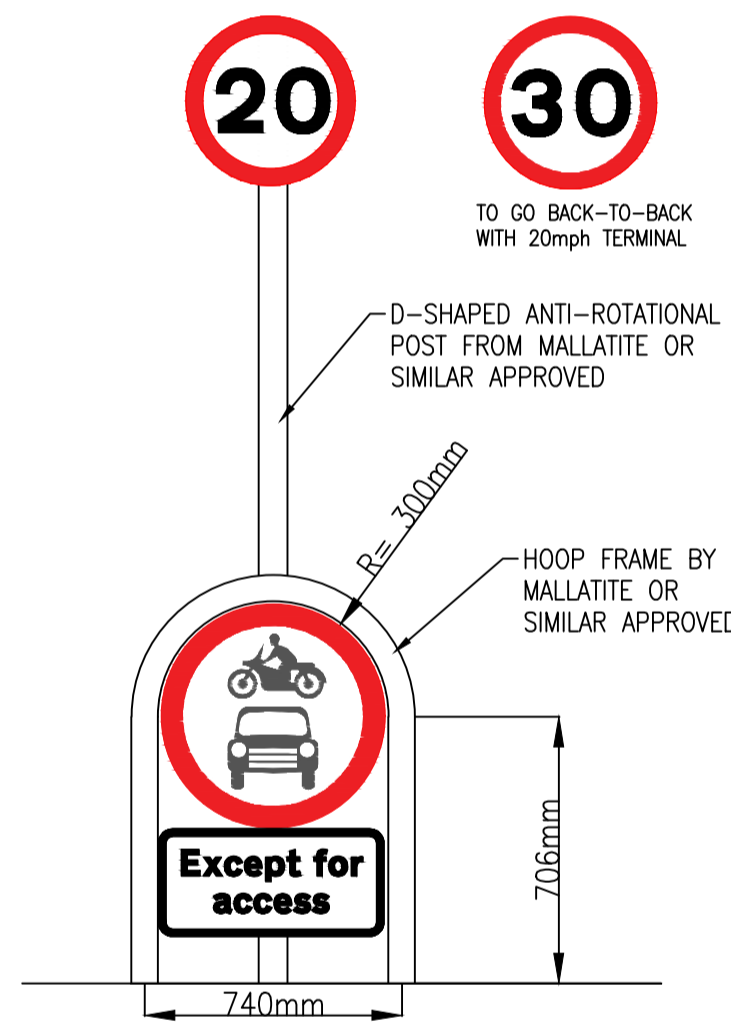

Notes

	PROPOSED POST AND SIGN
	EXISTING POST AND PROPOSED SIGN
	EXISTING POST AND SIGN

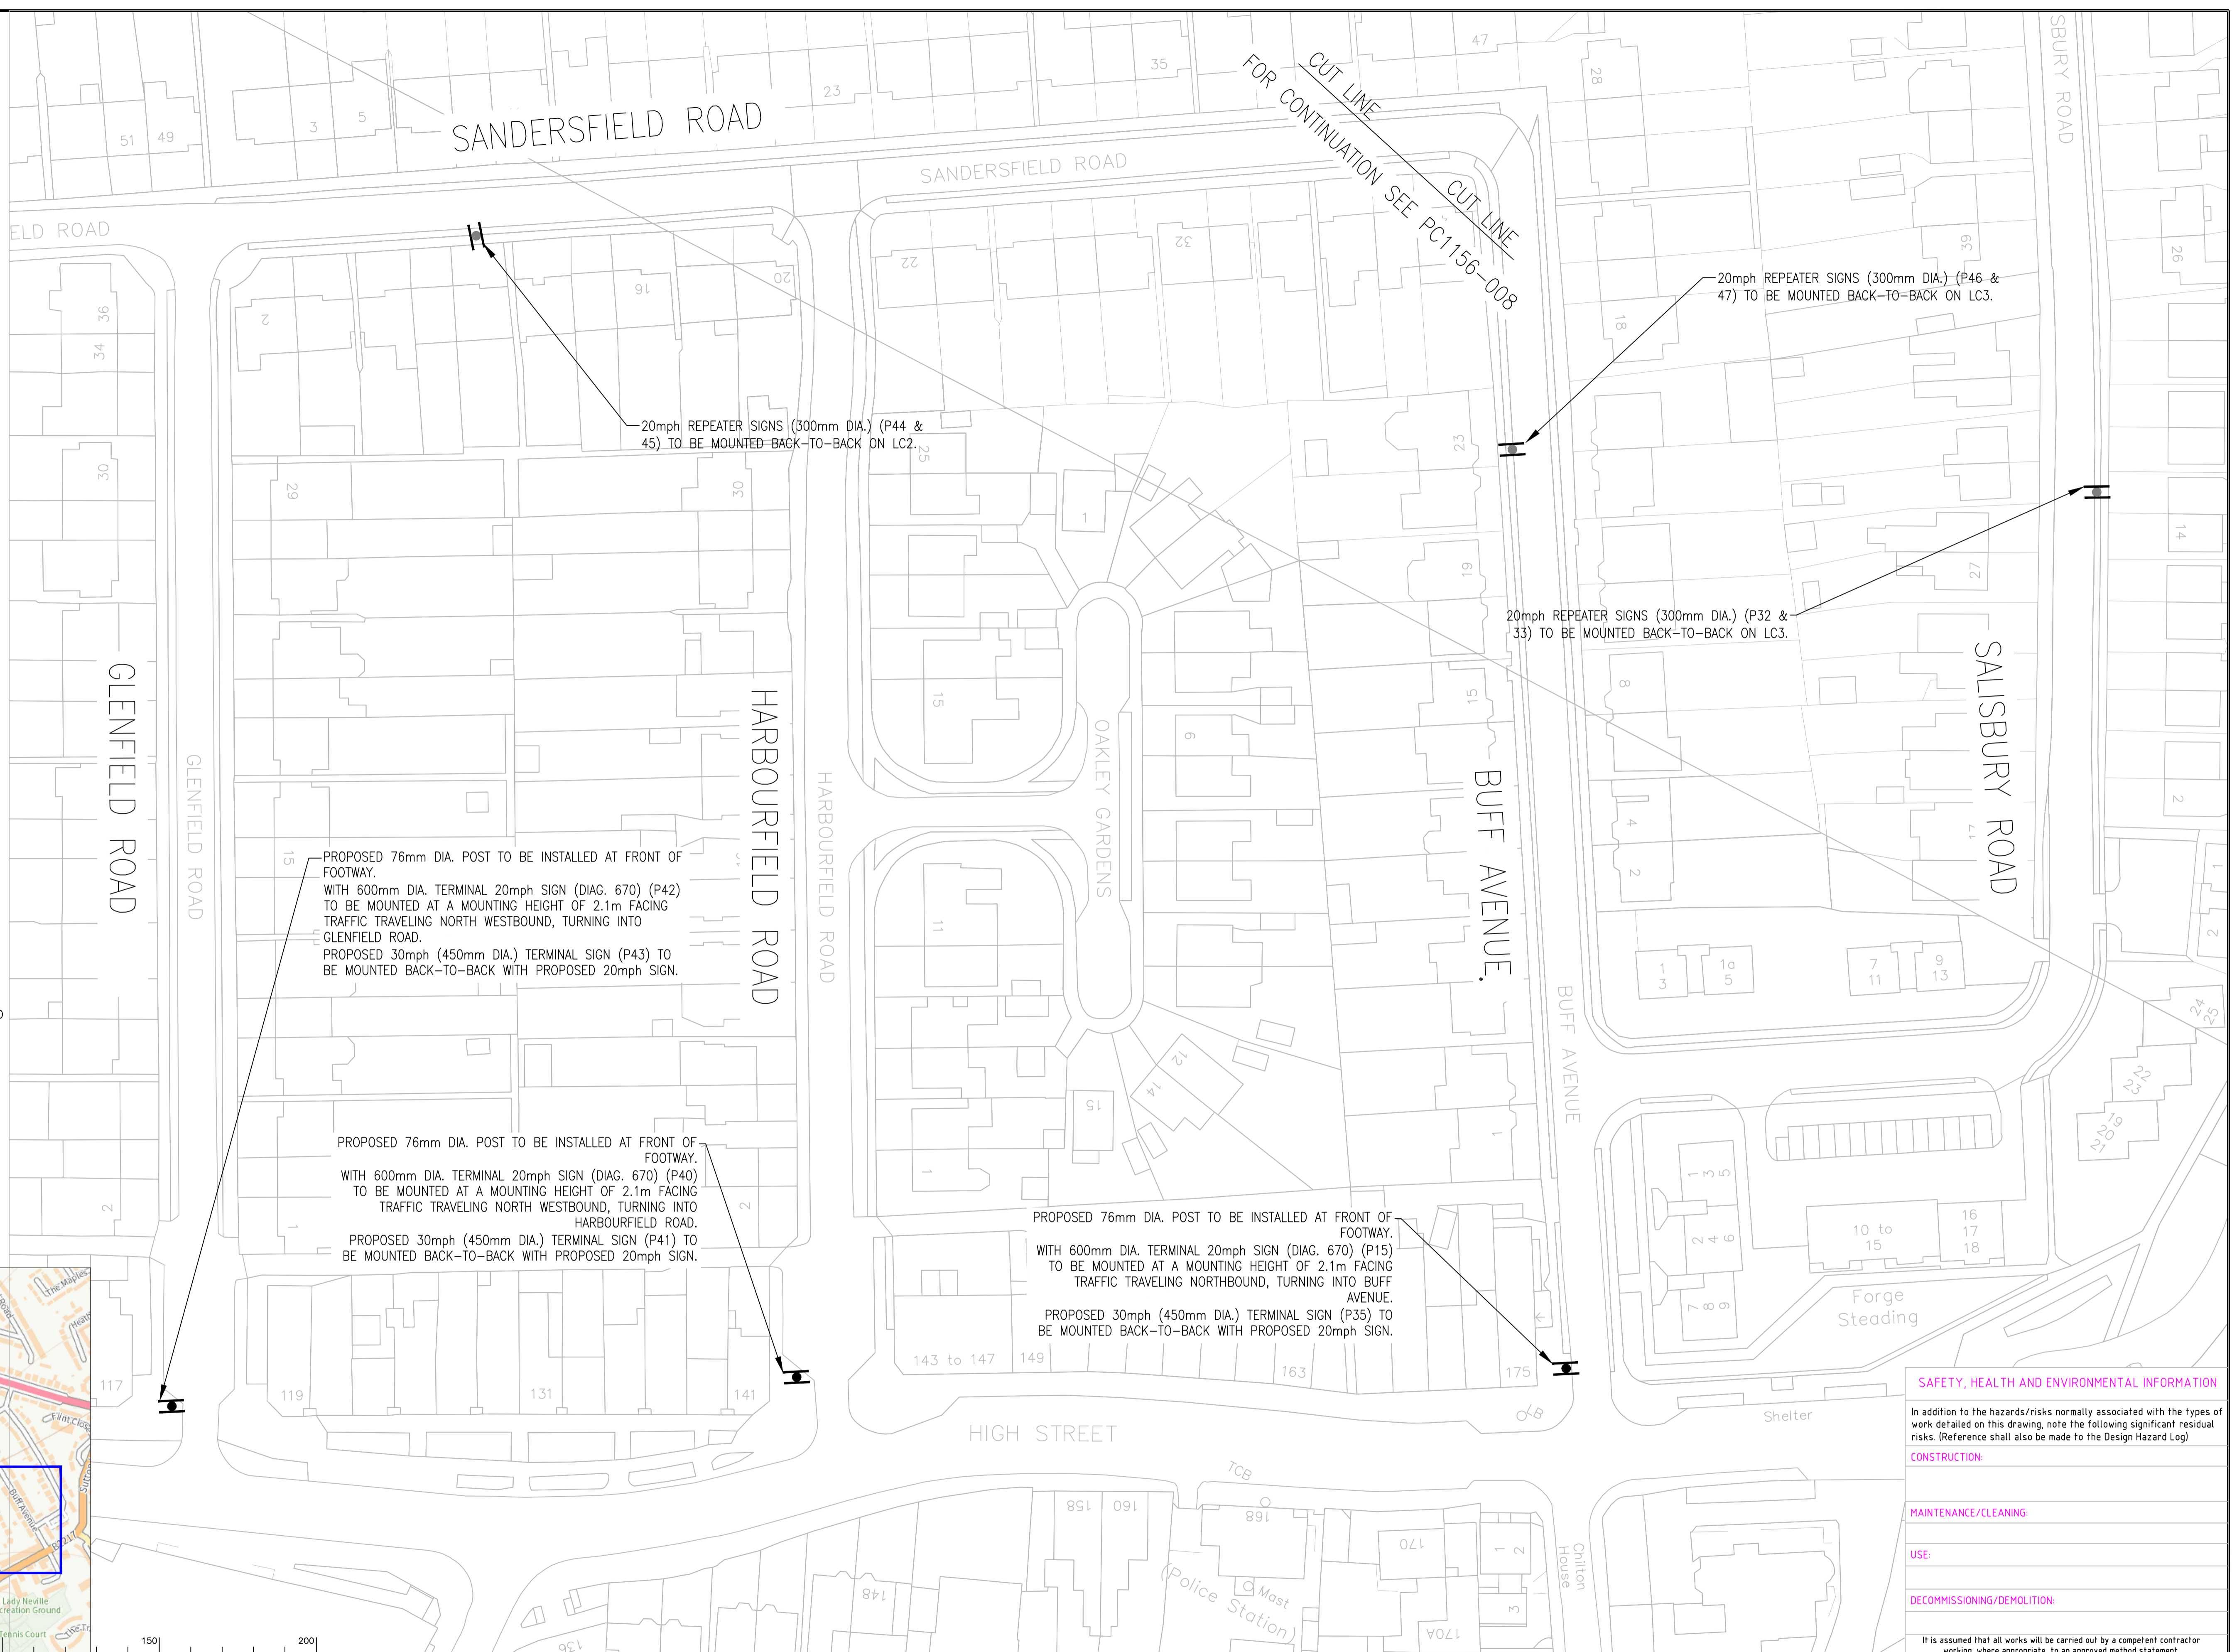

SAFETY, HEALTH AND ENVIRONMENTAL INFORMATION

In addition to the hazards/risks normally associated with the types of work detailed on this drawing, note the following significant residual risks. (Reference shall also be made to the Design Hazard Log)

CONSTRUCTION:

MAINTENANCE/CLEANING:

USE:

DECOMMISSIONING/DEMOLITION:

It is assumed that all works will be carried out by a competent contractor working where appropriate, to an approved method statement.

Rev.	Description	Drwn	Sig.	Date	Chkd	Sig.	Date	Appr	Sig.	Date

Drawn by	KR	Sig.	KR	Date	JUNE '22
Checked by	ML	Sig.	ML	Date	JUNE '22
Approved by	ML	Sig.	ML	Date	JUNE '22

Project: WINKWORTH ROAD AND SURROUNDING ROADS BANSTEAD

Drawing: 20mph SPEED REDUCTION PROPOSAL DETAILED DESIGN

Project No. PC1156

Contract Sheet No. 009

Classification: CONSTRUCTION

SHEET 1 OF 1