


TRAFFIC REGULATION ORDER PLAN

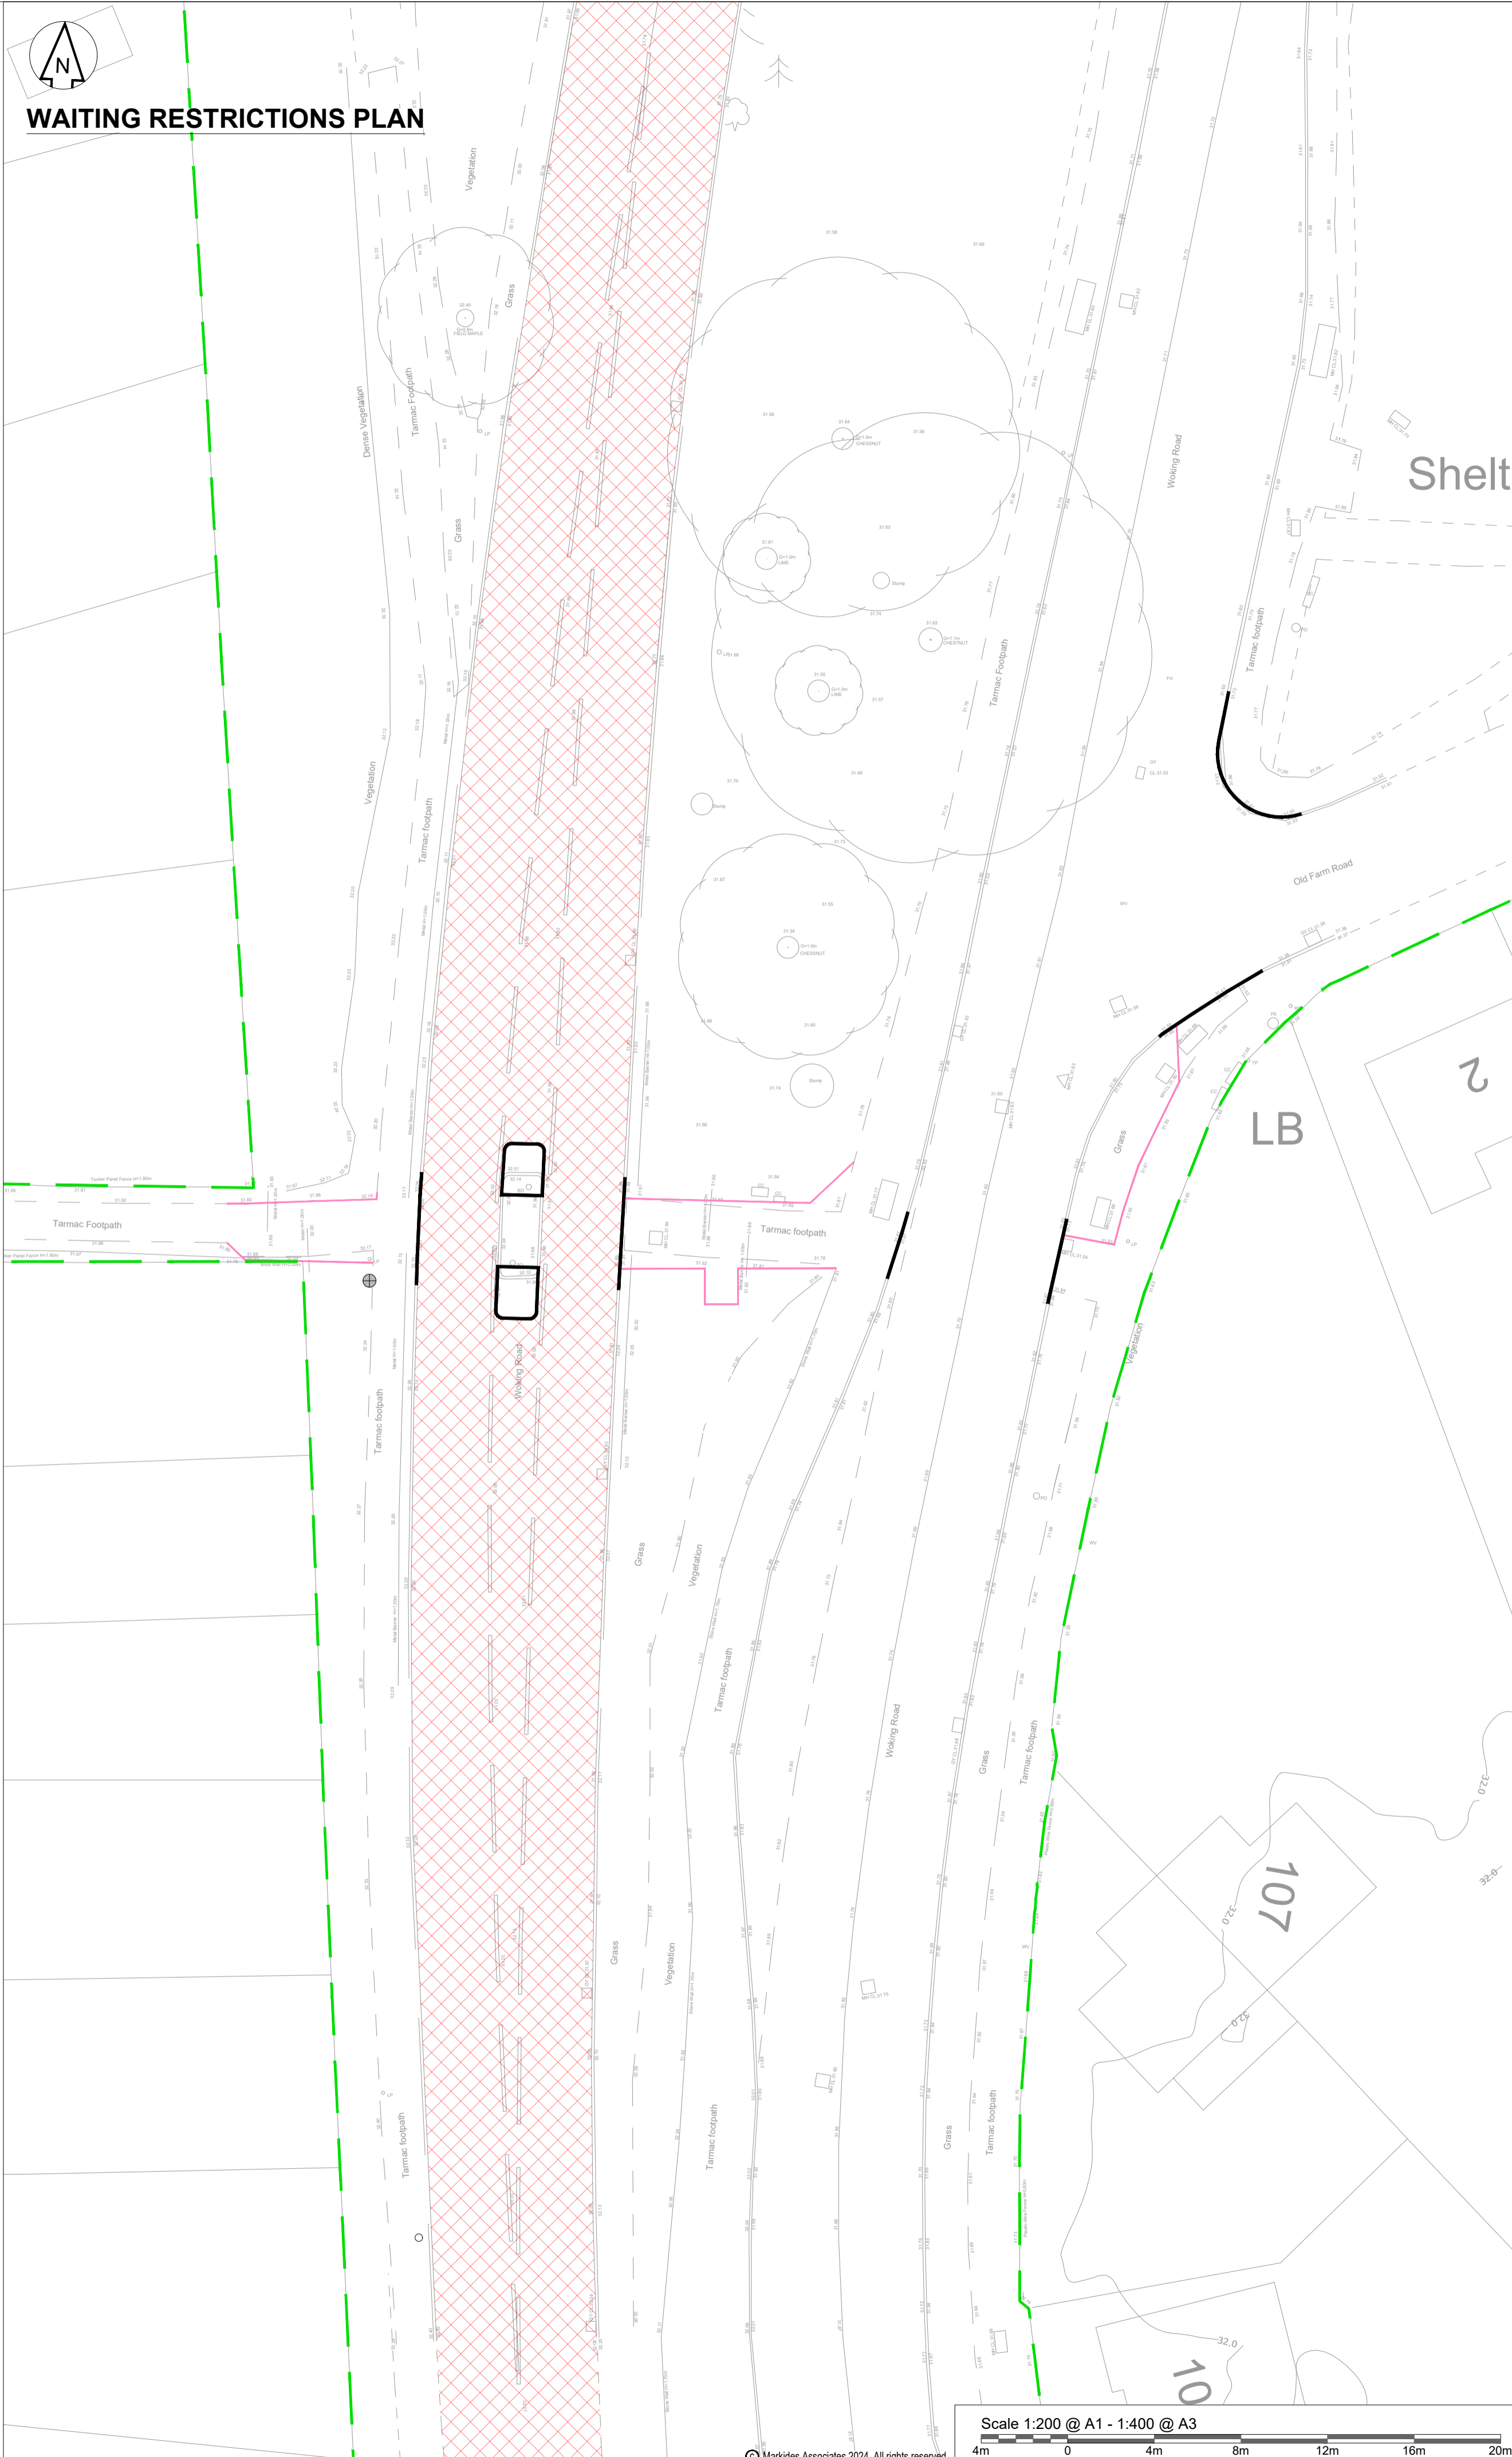

WAITING RESTRICTIONS PLAN

DO NOT SCALE OFF THIS DRAWING

- NOTES:**
1. Do not scale from this drawing. If in doubt refer to the project manager for clarification.
 2. All dimensions are shown in metres unless otherwise stated.
 3. This drawing is to be read in conjunction with all drawings with project reference number 21001-MA-IM-XX.
 4. The design is subject to Surrey County Council approval.
 5. All works shall be carried out in accordance with the approved drawings and specifications to the satisfaction of the Highway Authority.
 6. All Temporary Traffic Management shall fully comply with the Traffic Signs Manual, Chapter 8.
 7. All signs, bollards and other street furniture shall maintain a minimum clearance from kerb face of 450mm.
 8. The Highways Boundary has been drawn based on the highways boundary data provided by Surrey County Council.
 9. Proposed design has been undertaken using Topo Survey drawing:
 - 9.1. VIS-6723-DWG-005 TOPO R1 by VISION dated on 19/08/2021.

- KEY:**
- Highway Boundary
 - Proposed Kerblines
 - Proposed Kerblines (Edging kerb)
 - Proposed Road Markings
 - Proposed Red Colour Tactile Paving for controlled crossing (Blister surface)
 - Proposed Buff Colour Tactile Paving for uncontrolled crossing (Blister surface)
 - Proposed Signs
 - Proposed Directional Bollards
 - Proposed Traffic Signs


- RESTRICTION PLAN KEY**
- Highway Boundary
 - Proposed Kerblines
 - Proposed Kerblines (Edging kerb)
 - No Waiting At Any Time

Revision History

Rev	Comment	By	Chkd	Appr	Date
P01	FOR APPROVAL	LB	KK	LG	01.03.24
Rev	Comment	By	Chkd	Appr	Date
Current Revision					
P01	FOR APPROVAL	LB	KK	LG	01.03.24
Rev	Comment	By	Chkd	Appr	Date

S4 - FOR APPROVAL

GUILDFORD BC



MARKIDES ASSOCIATES
TRANSPORT PLANNING AND ENGINEERING

Project
WEYSIDE URBAN VILLAGE SECTION 278

Drawing Title
WOKING ROAD CROSSING TRAFFIC REGULATORY ORDER

Markides Associates reference: 21001/01 1:200 @ A1
21001-MA-IM-WOKI-DR-C-0180-S4 - P01