
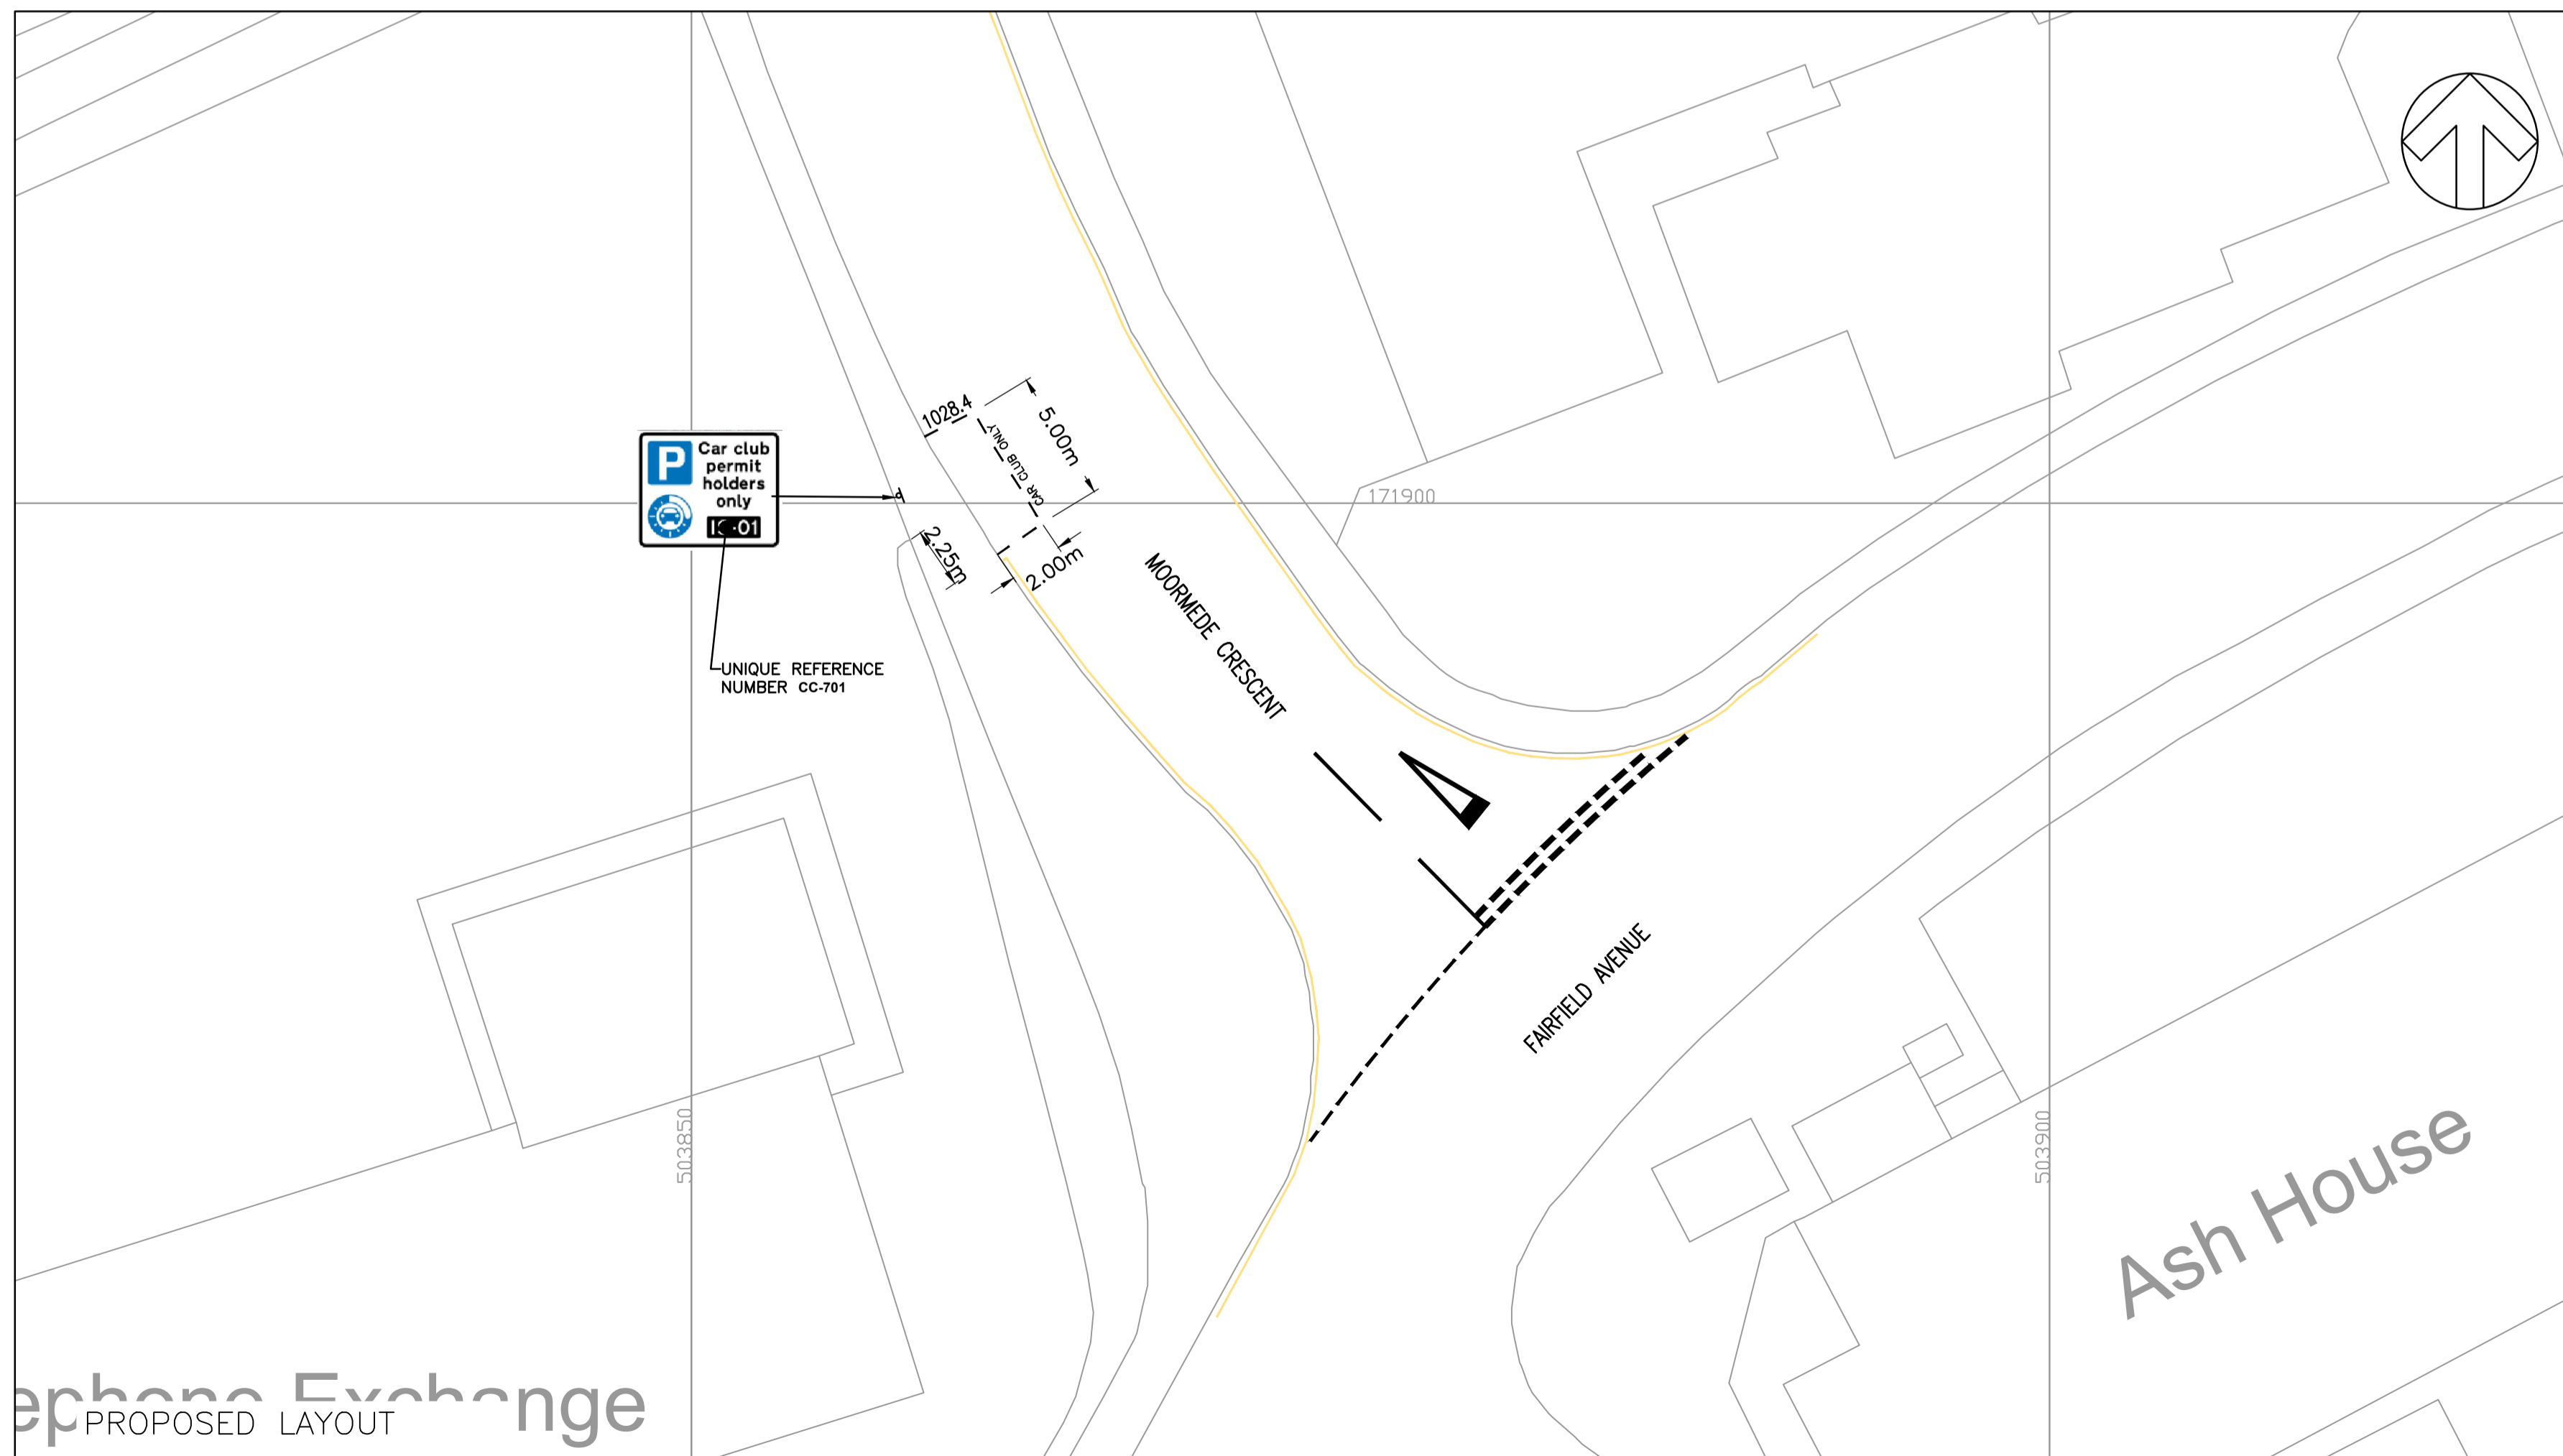


DO NOT SCALE

NOTES:

1. ALL DIMENSIONS IN METRES UNLESS STATED OTHERWISE.
2. ALL ROAD MARKINGS SHALL ACCORD WITH TRAFFIC SIGNS REGULATIONS AND GENERAL DIRECTIONS 2016 AND THE TRAFFIC SIGNS MANUAL.
3. ALL ROAD MARKINGS SHALL BE APPLIED THERMOPLASTIC SCREED MATERIAL COMPLYING WITH BS EN 1871. APPLICATION OF ROAD MARKINGS SHALL BE IN ACCORDANCE TO THE SPECIFICATION FOR HIGHWAY WORKS CLAUSE 1212.
4. ALL ROAD MARKINGS SHALL BE REFLECTORISED BY MEANS OF SPHERICAL GLASS BEADS IN ACCORDANCE TO BS EN 1423.
5. THE SKID RESISTANCE OF ALL MARKINGS SHALL NOT BE LESS THAN 45.
6. EXACT LOCATION OF TRAFFIC SIGNS TO BE AGREED ON SITE WITH THE PROJECT MANAGER BEFORE INSTALLATION.

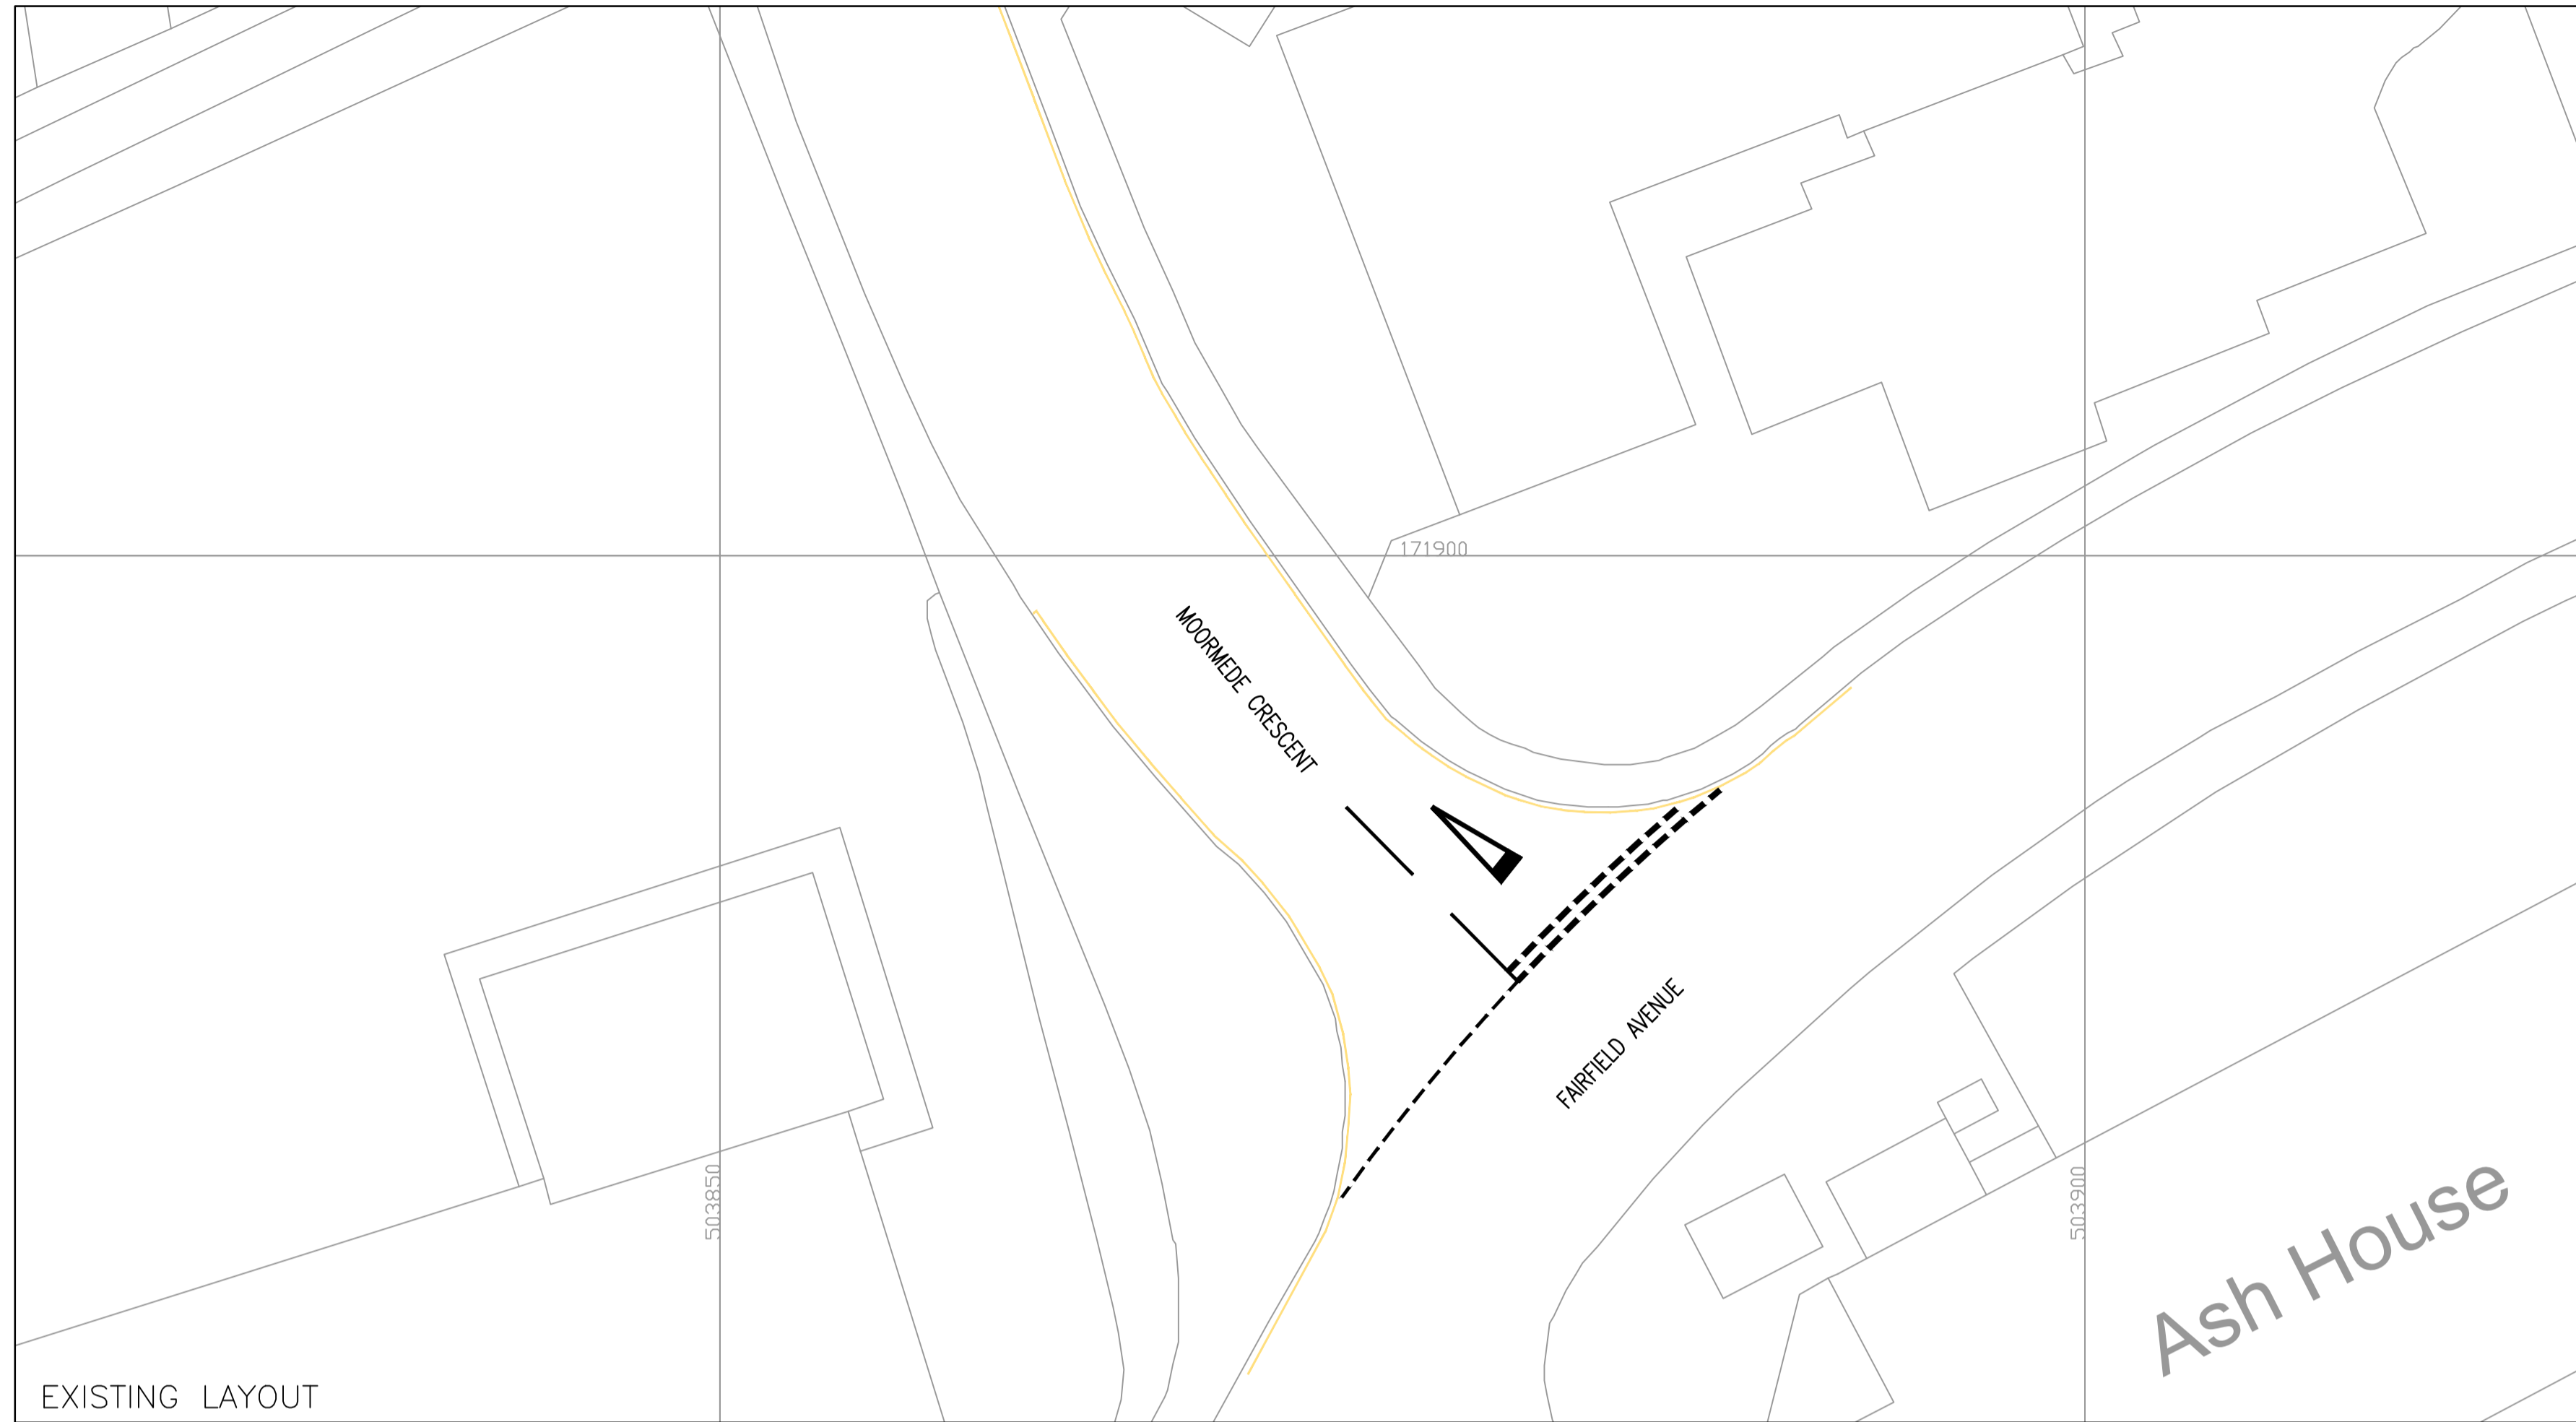

REV	DATE	BY	DESCRIPTION	CHK	APP
B	05/02/2020	SE	UNIQUE NUMBER ADDED	MAS	SGD
A	10/01/2020	LM	FIRST ISSUE	MAS	SGD

DRAWING STATUS: S2 - FOR INFORMATION

WSP House, 70 Chancery Lane, London, WC2A 1AF, UK  
T+ 44 (0) 207 314 5000, F+ 44 (0) 207 314 5111  
wsp.com

CLIENT: LONDON SQUARE

ARCHITECT: ASSAEL

SITE/PROJECT: CHARTER SQUARE

TITLE: PROPOSED CAR CLUB BAY LAYOUT

SCALE @ A1:	CHECKED:	APPROVED:
1:200	MAS	SGD

PROJECT NO:	DESIGNED:	DRAWN:	DATE:
70014415	SE	LM	January 20

DRAWING No:	REV:
70014415-SK-41	B

© WSP UK Ltd

File name: \\UK.WSPCORP.COM\CENTRAL\_DATA\PROJECTS\70014415\SK-41.DWG, printed on 05 February 2020 11:38:48, by Edward Shaw